


| Revision Schedule |          |      |
|-------------------|----------|------|
| NO.               | Revision | Date |
|                   |          |      |
|                   |          |      |
Registrations

Consultants

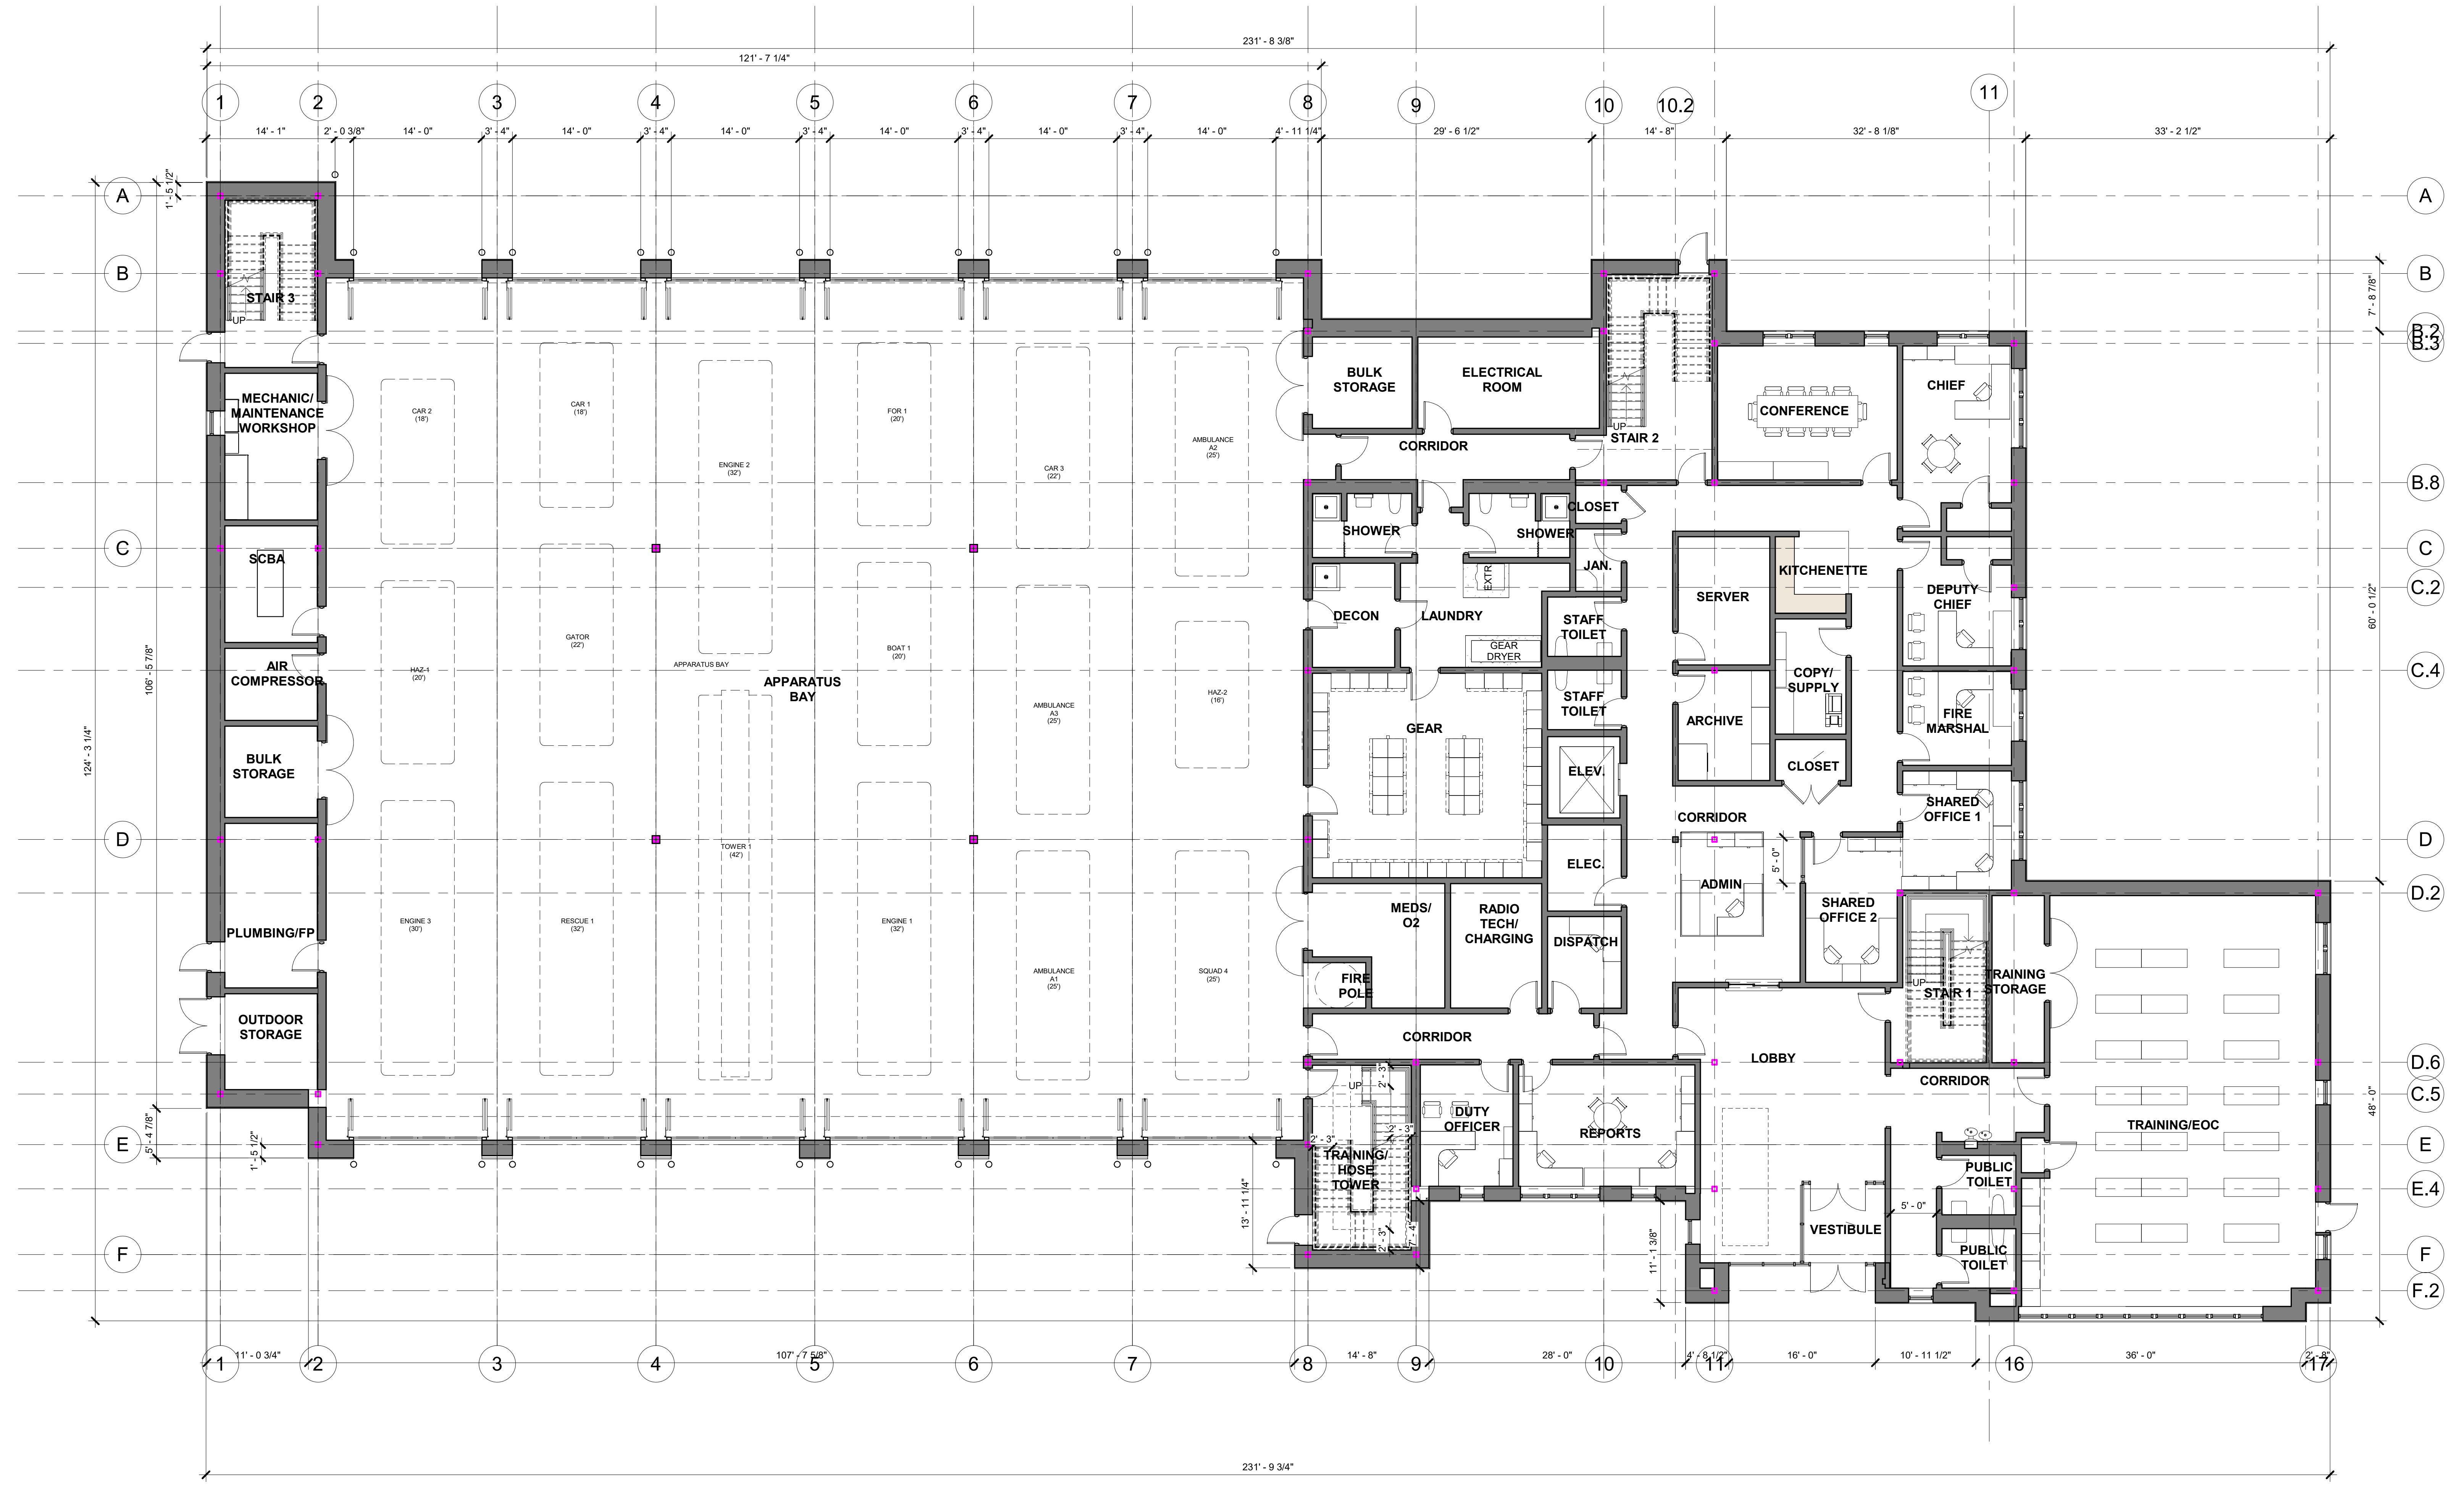

**PLAN LEVEL 1**  
1/8" = 1'-0"

1

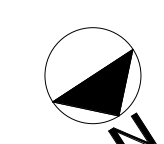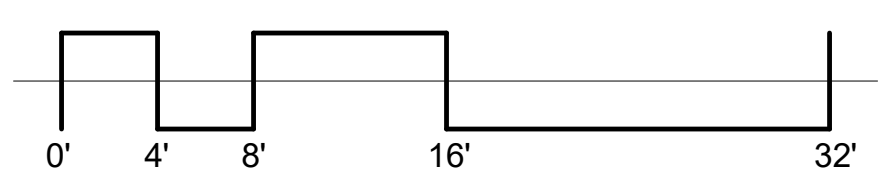

Project  
**NORTHBOROUGH FIRE STATION**  
65 WEST MAIN STREET  
TOWN OF NORTHBOROUGH, MA

Drawing Title  
**FLOOR PLAN LEVEL 1**

|                    |            |
|--------------------|------------|
| Author             | Checker    |
| Drawn by           | Checked by |
| Date               |            |
| 22314              |            |
| Job number         |            |
| DESIGN DEVELOPMENT |            |
| Drawing set        |            |
| Drawing number     |            |

**A101**

| Revision Schedule |          |      |
|-------------------|----------|------|
| NO.               | Revision | Date |
|                   |          |      |
|                   |          |      |
Registrations

Consultants

Project  
**NORTHBOROUGH FIRE STATION**  
65 WEST MAIN STREET  
TOWN OF NORTHBOROUGH, MA

Drawing Title  
**FLOOR PLAN LEVEL 2**


|                    |            |
|--------------------|------------|
| Author             | Checked by |
| Drawn by           | Checked by |
| Date               |            |
| Job number         |            |
| DESIGN DEVELOPMENT |            |
| Drawing set        |            |
| Drawing number     |            |

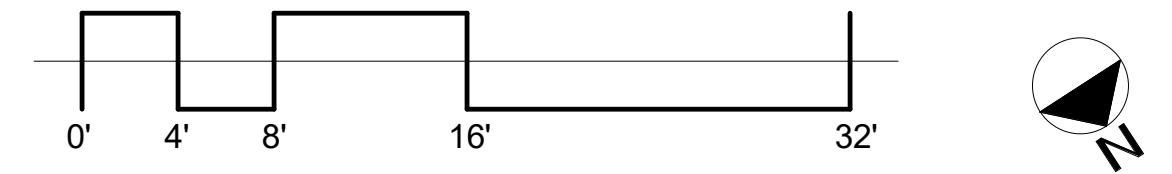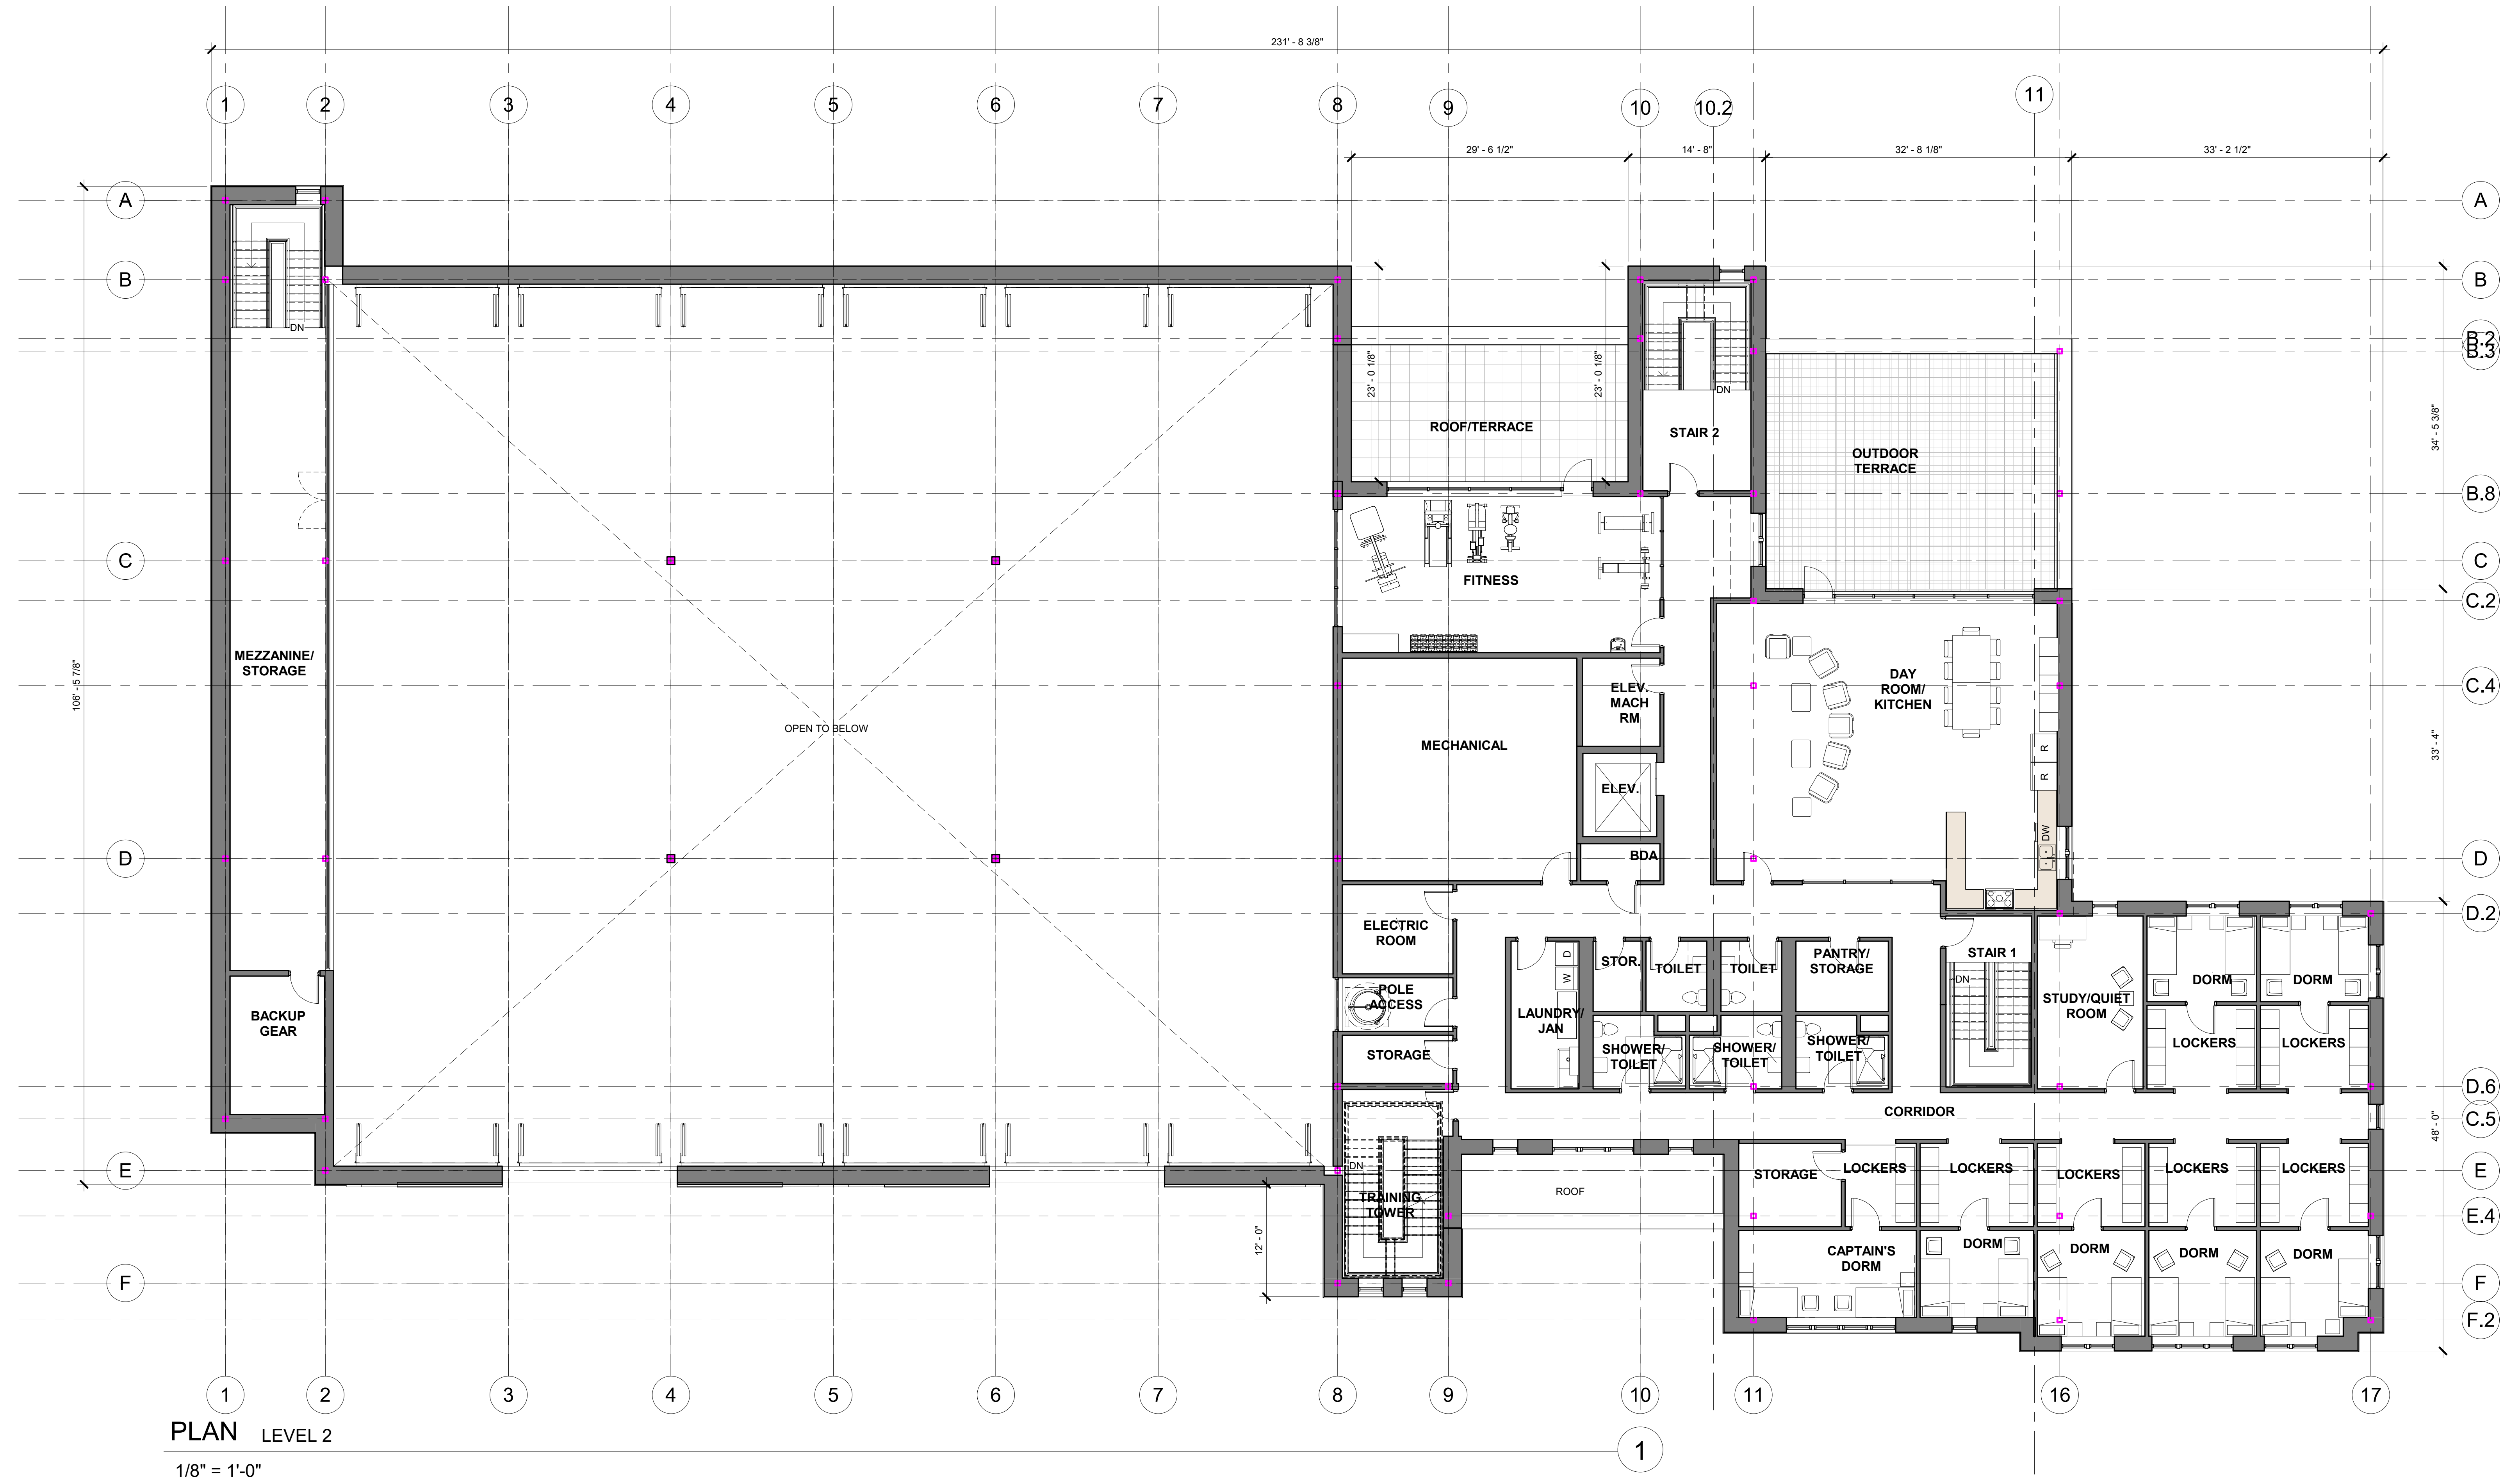

| Revision Schedule |          |      |
|-------------------|----------|------|
| NO.               | Revision | Date |
|                   |          |      |
|                   |          |      |
Registrations

Consultants

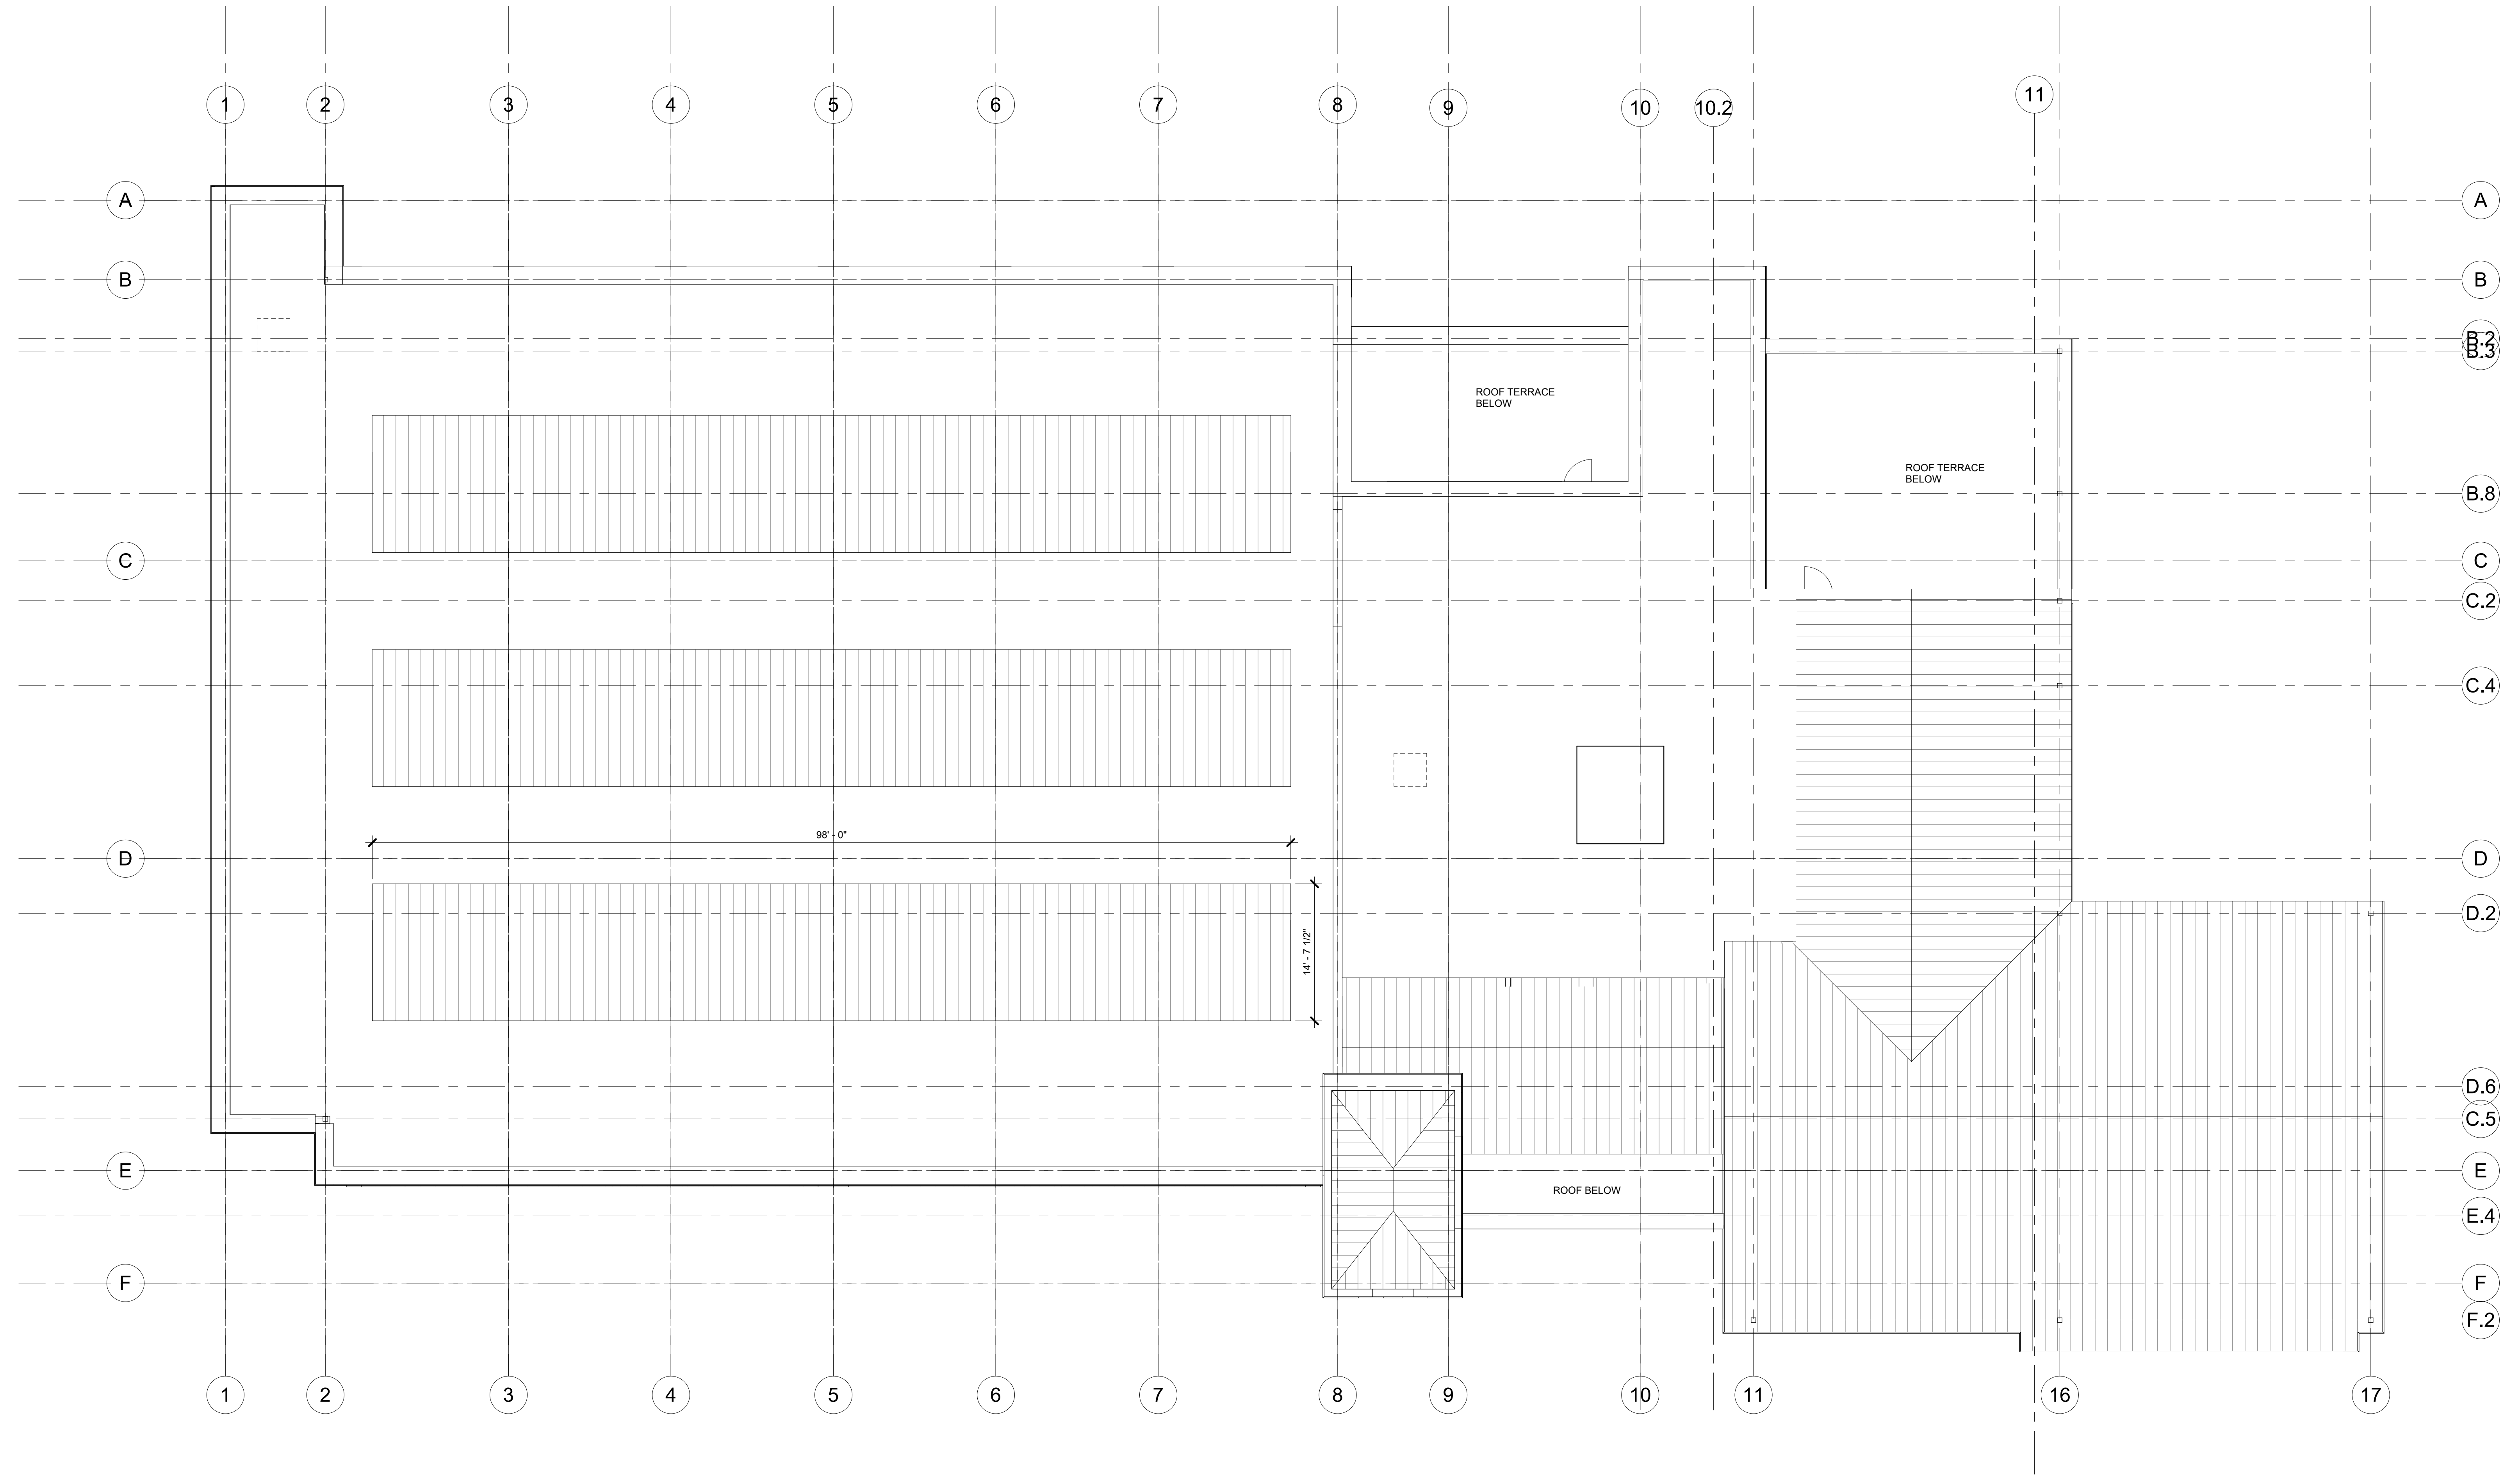

PLAN ROOF PLAN

1/8" = 1'-0"

Project  
NORTHBOROUGH FIRE STATION  
65 WEST MAIN STREET  
TOWN OF NORTHBOROUGH, MA

Drawing Title  
ROOF PLAN

Author  
Drawn by  
3/18/2024  
Date  
22314  
Job number  
DESIGN DEVELOPMENT  
Drawing set  
Drawing number









SOUTH ELEVATION



EAST ELEVATION

Project  
NORTHBOROUGH FIRE STATION  
65 WEST MAIN STREET  
TOWN OF NORTHBOROUGH, MA

Drawing Title  
EXTERIOR ELEVATIONS

Author  
Drawn by  
3/18/2024  
Date  
22314  
Job number  
DESIGN DEVELOPMENT  
Drawing set

Drawing number  
A302







