

PROJECT NAME:

**NEW
DUPLEX**
87 HUDSON STREET
NORTHBOROUGH, MA
01532

REARDON & CO.
ARCHITECTURE CONSTRUCTION

PHONE: 508-277-0799
FAX: 508-395-5288
SEVEN SUNSET DRIVE
NORTHBOROUGH, MA 01532-2317

© REARDON & CO.

NO.	DATE	REVISION

DRAWING NAME:

PROJECT NO.:


DRAWN BY:


SCALE:

DATE:

DRAWING NUMBER:

A.9

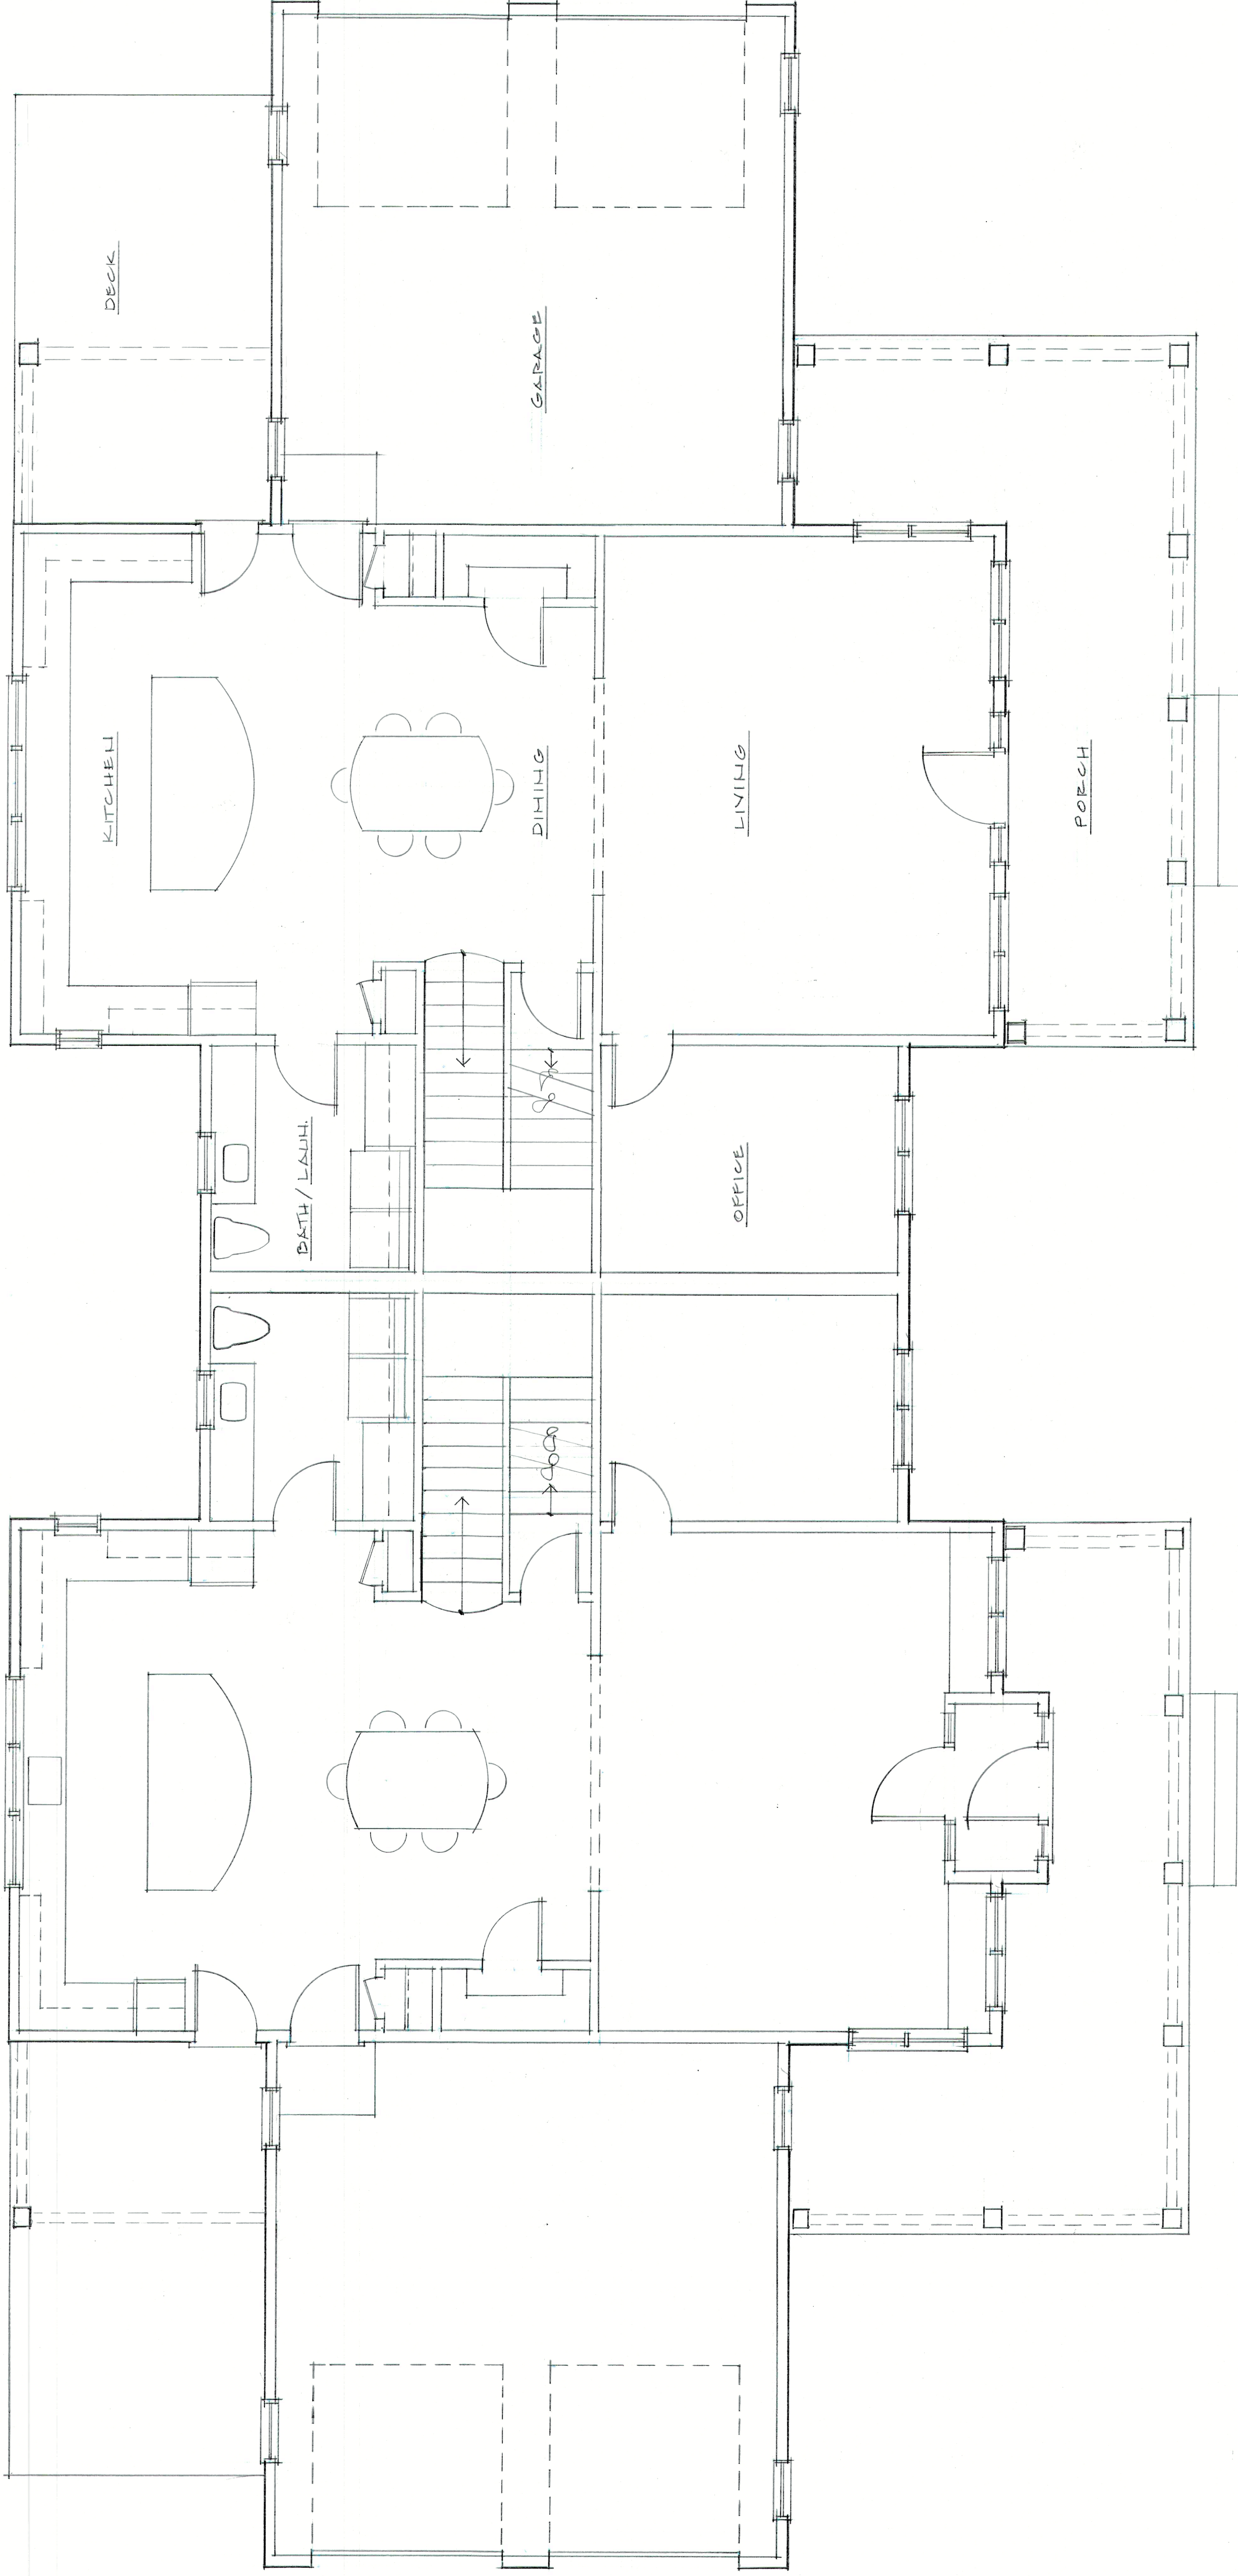

FIRST FLOOR PLAN 
 scale: 1/4" = 1'-0"

PROJECT NAME:

NEW
DUPLEX
87 HUDSON STREET
NORTHBOROUGH, MA
01532

REARDON & CO.
ARCHITECTURE CONSTRUCTION

PHONE: 508-277-0799
FAX: 508-394-5288
SEVEN SUNSET DRIVE
NORTHBOROUGH, MA 01532-2317

© REARDON & CO.

NO.	DATE	REVISION

DRAWING NAME:

PROJECT NO.:


DRAWN BY:

SCALE:


DATE:

DRAWING NUMBER:

A.7

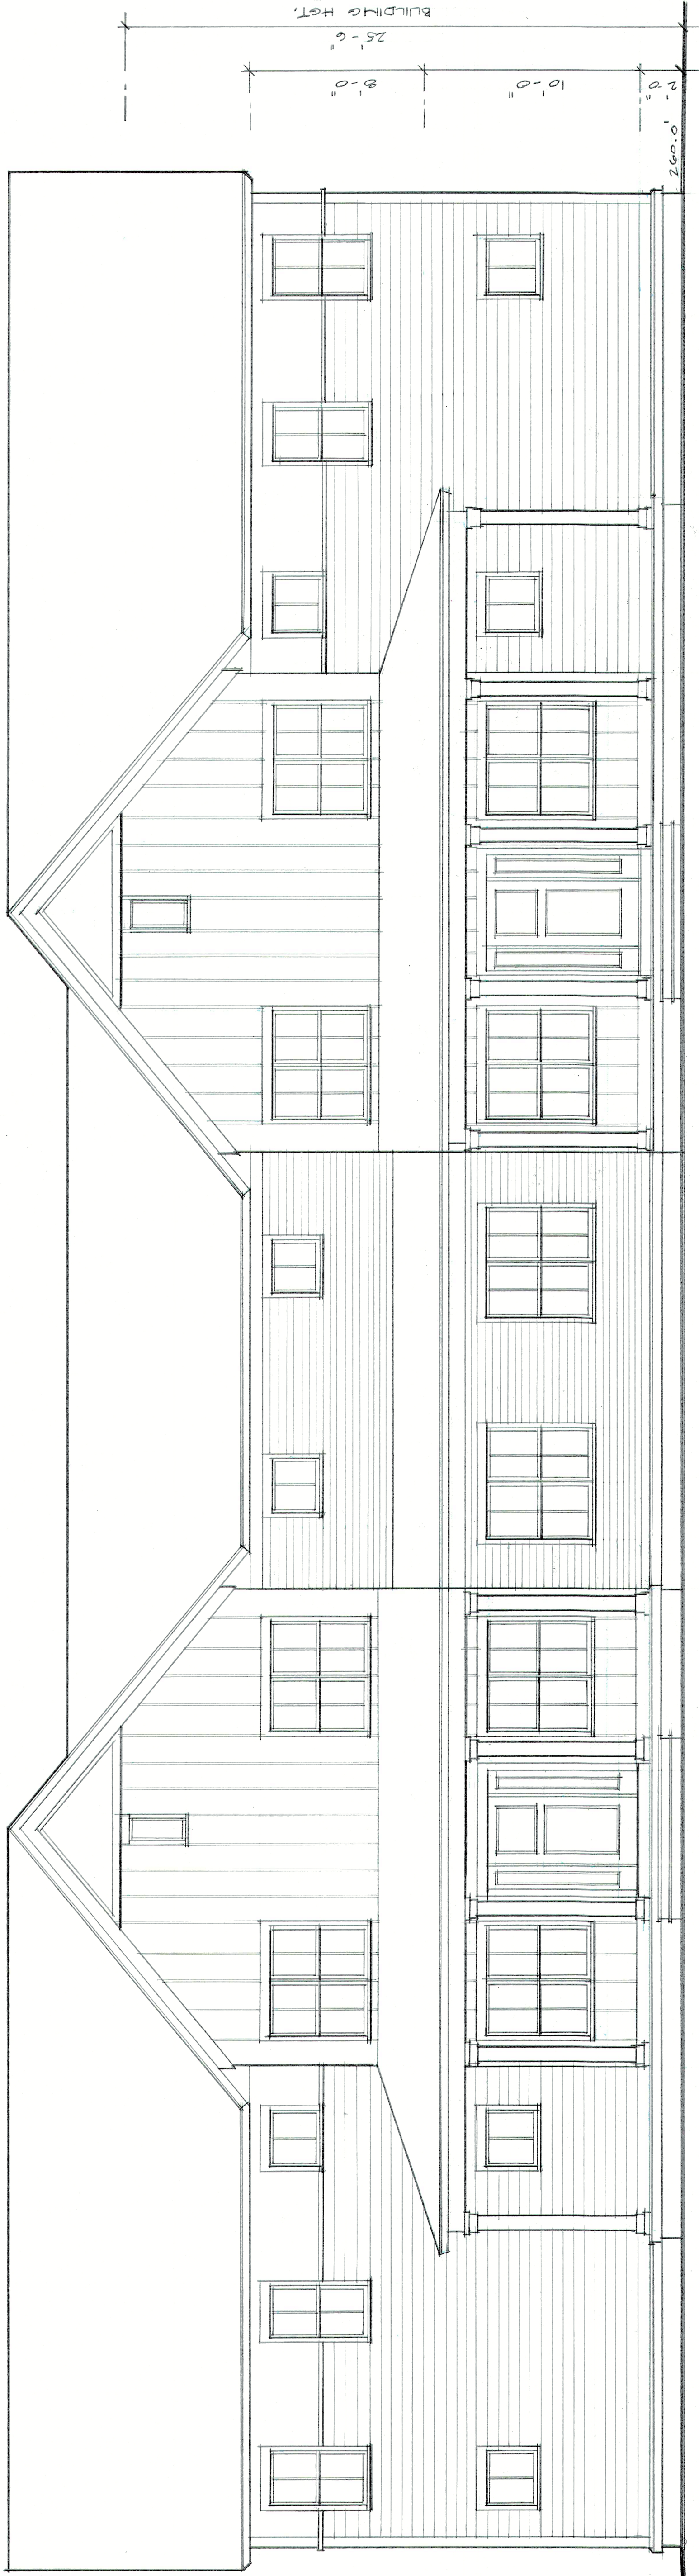

FRONT ELEVATION - HUDSON STREET
SCALE: 1/4" = 1'-0"

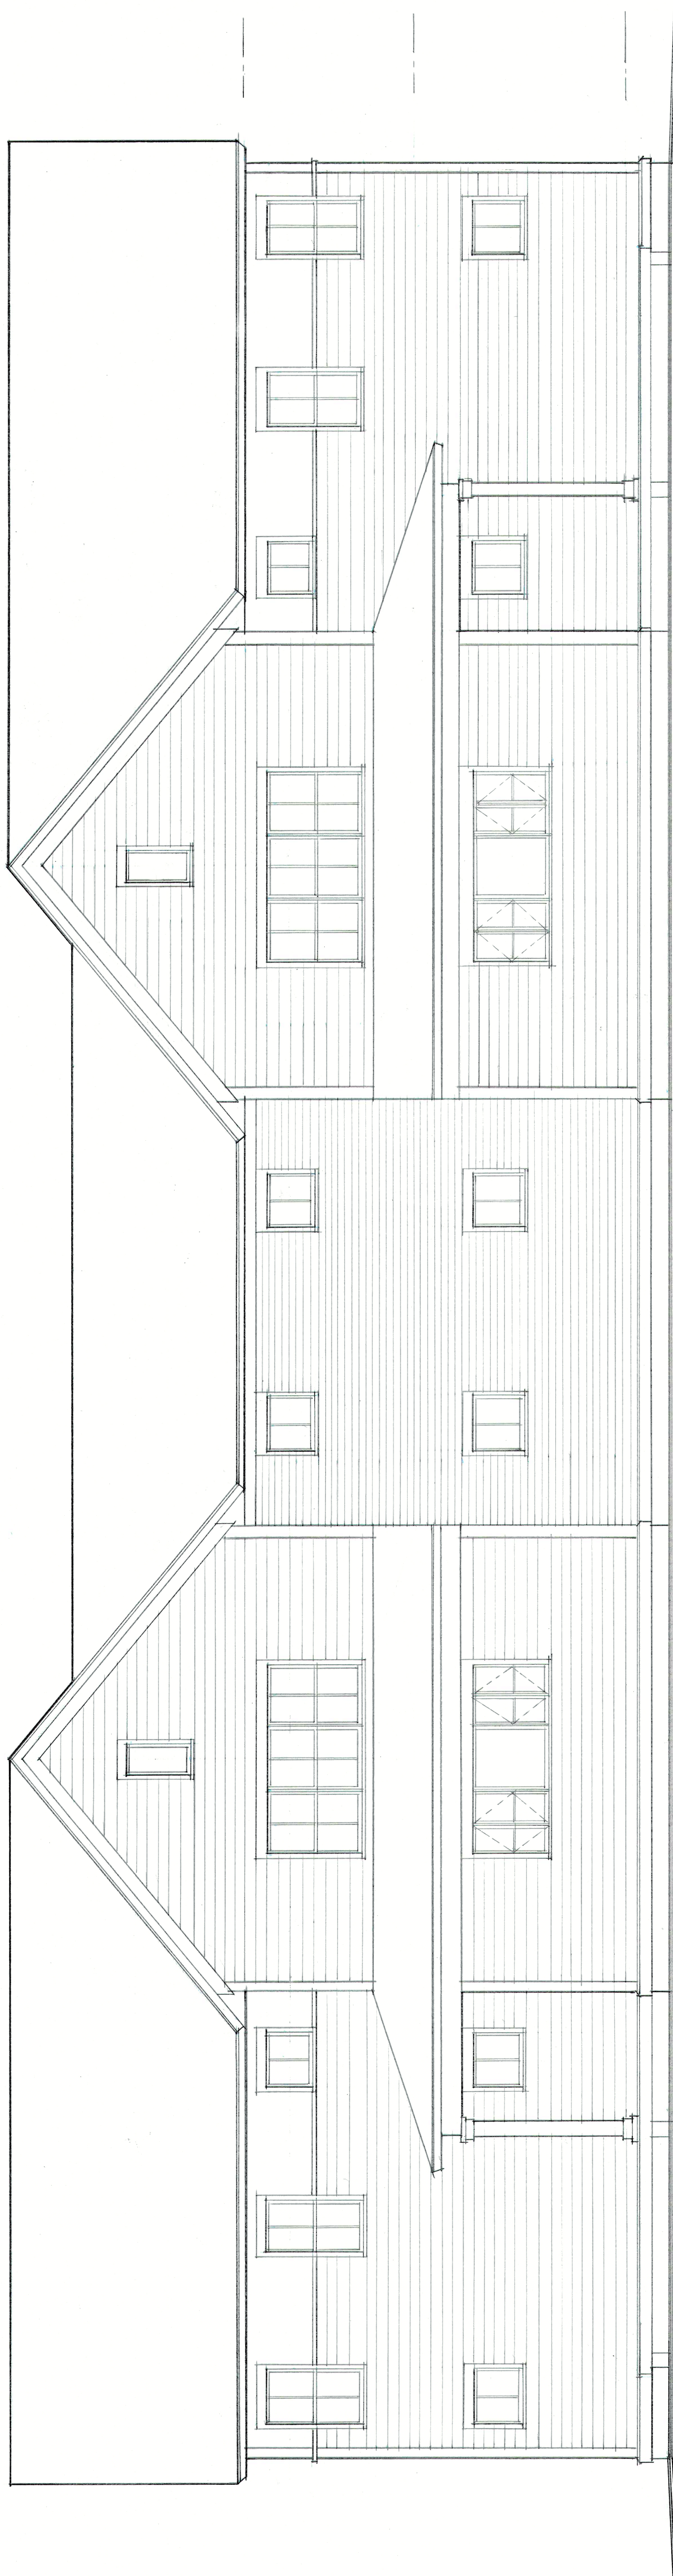


REAR ELEVATION
SCALE: 1/4" = 1'-0"

PROJECT NAME:

**NEW
DUPLEX**
87 HUDSON STREET
NORTHBOROUGH, MA
01532


REARDON & CO.
ARCHITECTURE CONSTRUCTION

PHONE: 508-277-0799
FAX: 508-393-5288
SIXEVEN SUNSET DRIVE
NORTHBOROUGH, MA 01532-2317

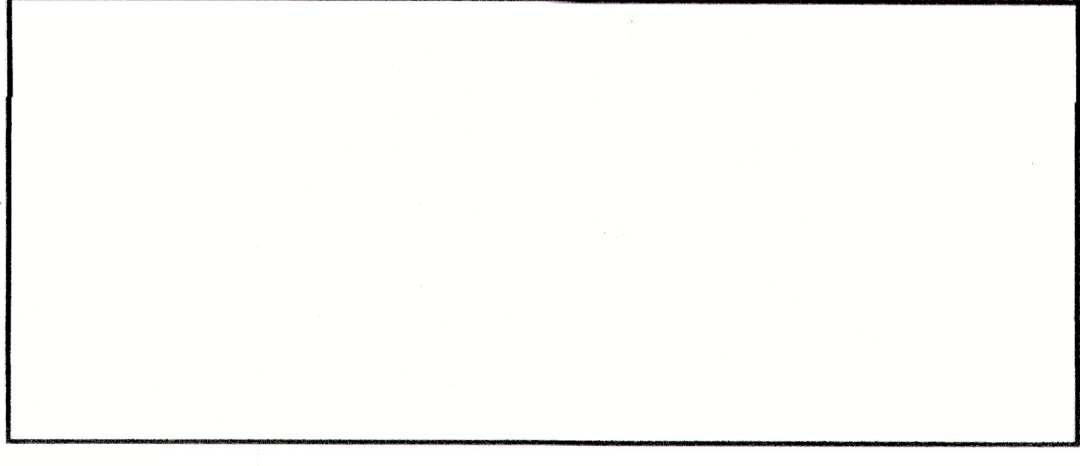


© REARDON & CO.

NO.	DATE	REVISION

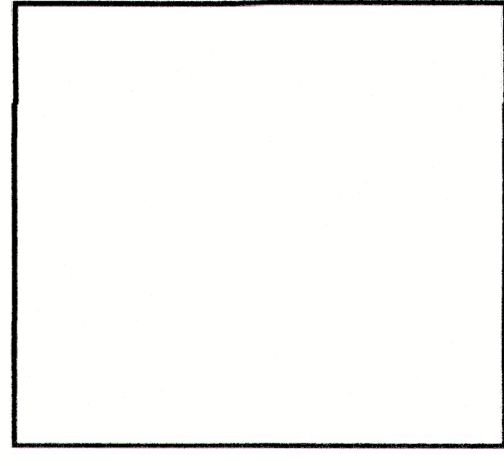


DRAWING NAME:

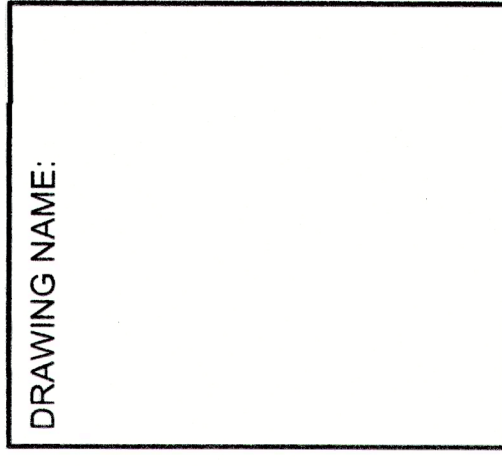

PROJECT NO.:	DRAWN BY:
SCALE:	DATE:

DRAWING NUMBER:
A.8

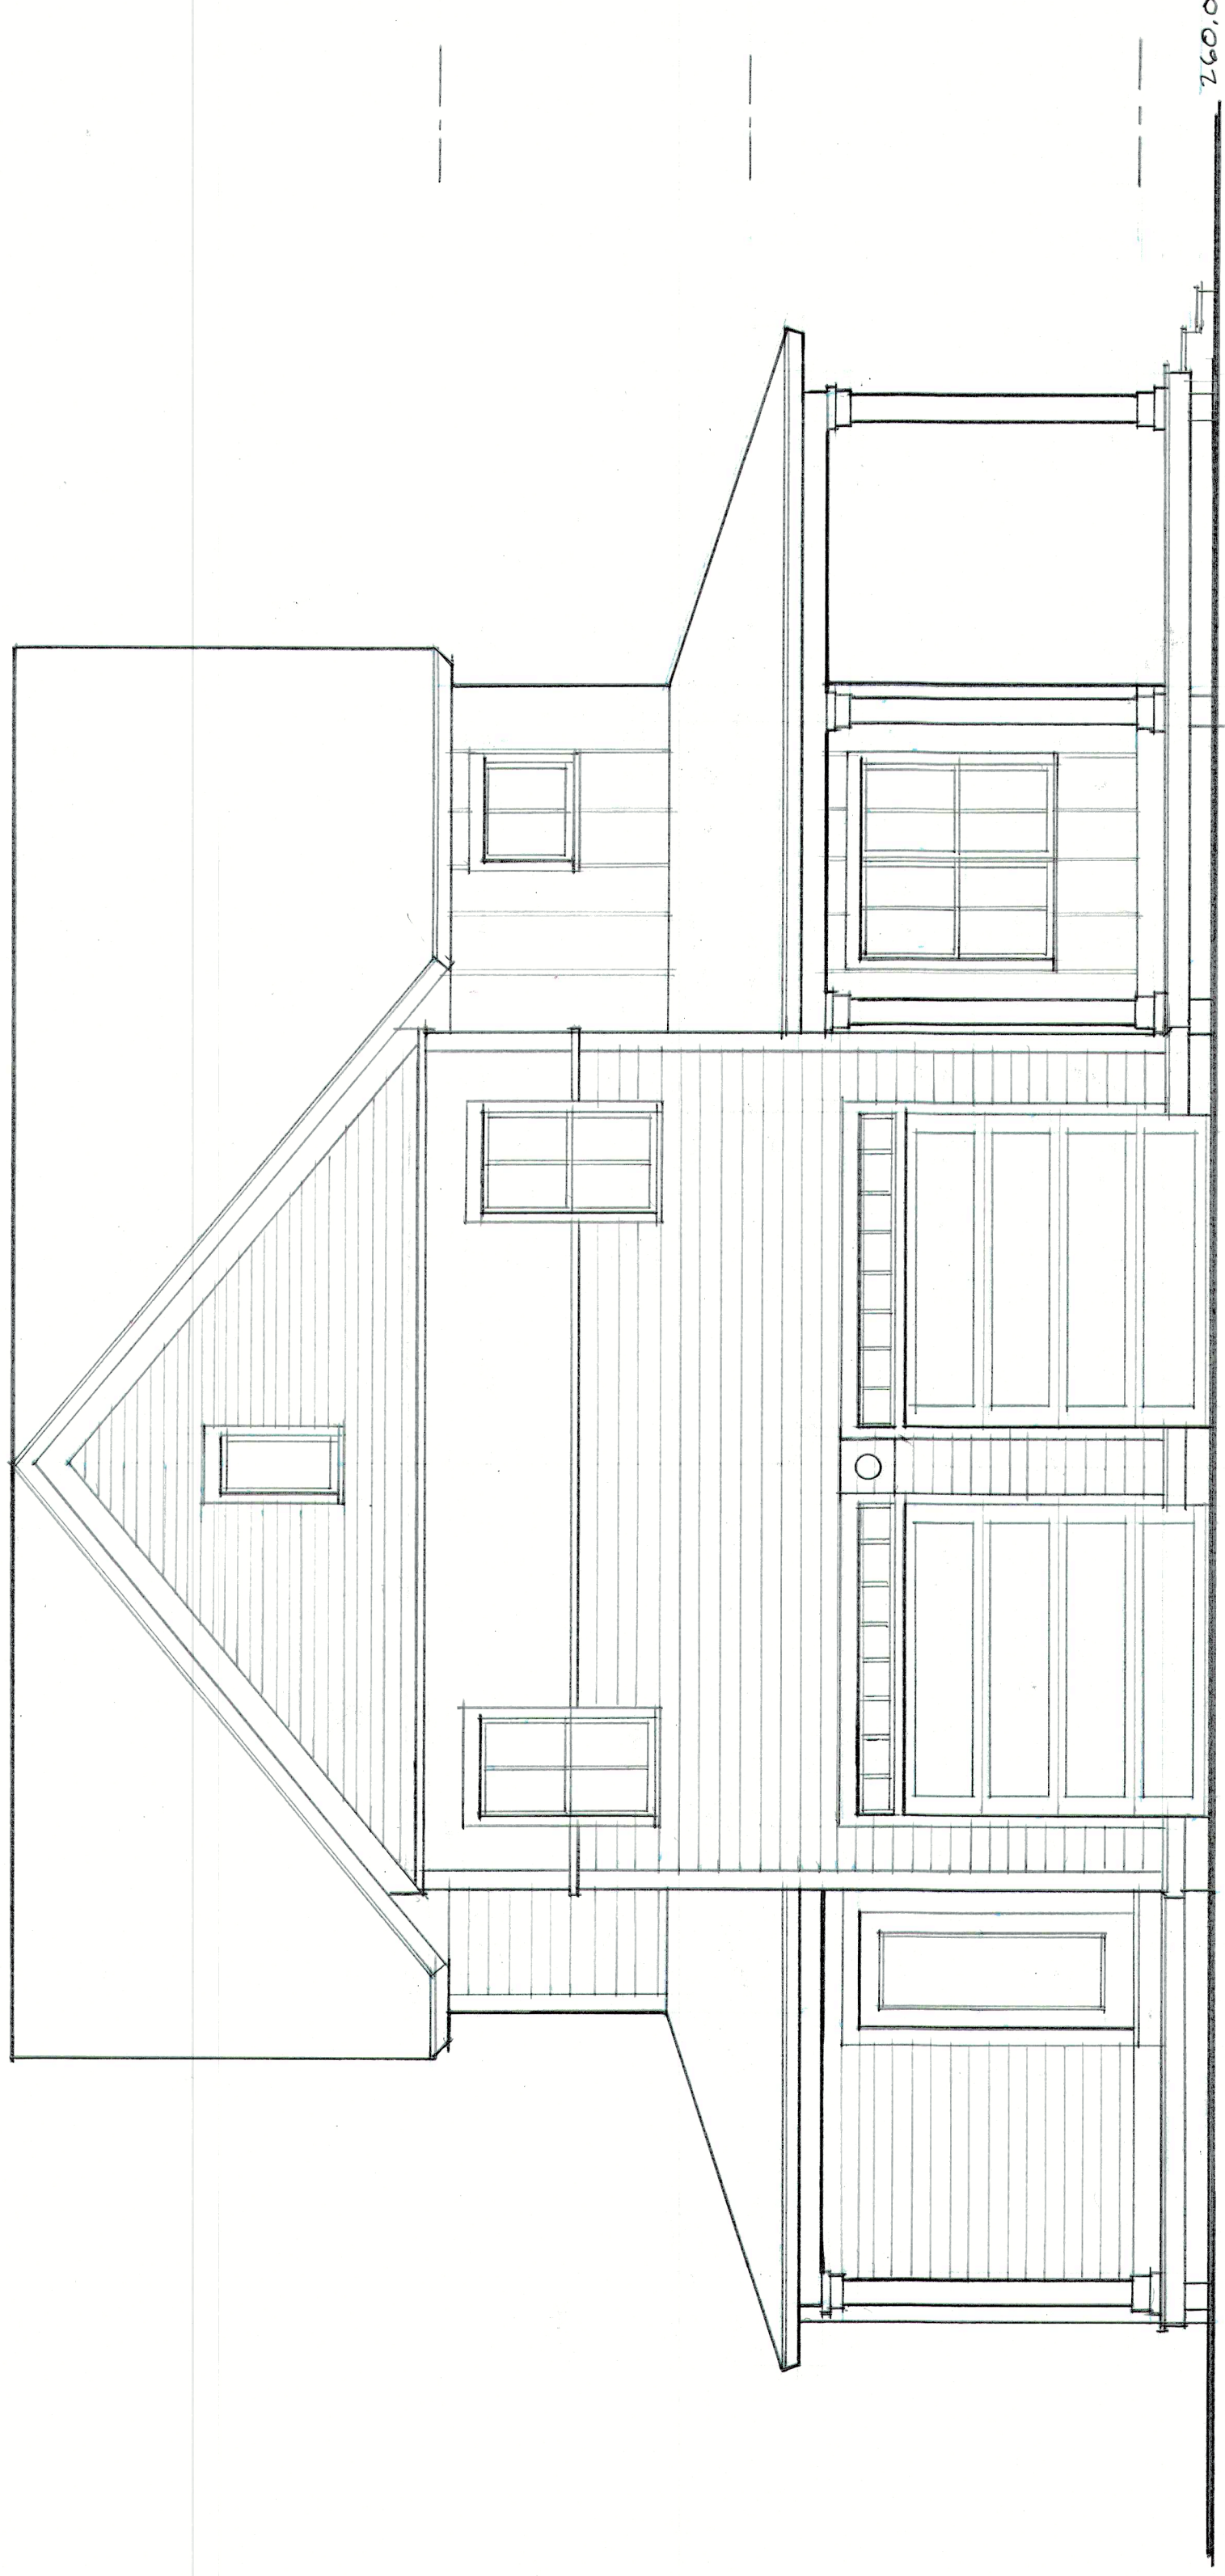

SIDE ELEVATIONS
SCALE: 1/4" = 1'-0"

760.0