

PROJECT NAME:

REARDON & CO.
ARCHITECTURE CONSTRUCTION

PHONE: 508-277-0799
FAX: 508-393-5288
SEVEN SUNSET DRIVE
NORTHBOROUGH, MA 01532-2317

© REARDON & CO.


NO.	DATE	REVISION
1		

DRAWING NAME:

PROJECT NO.:


SCALE:

DRAWING NUMBER:

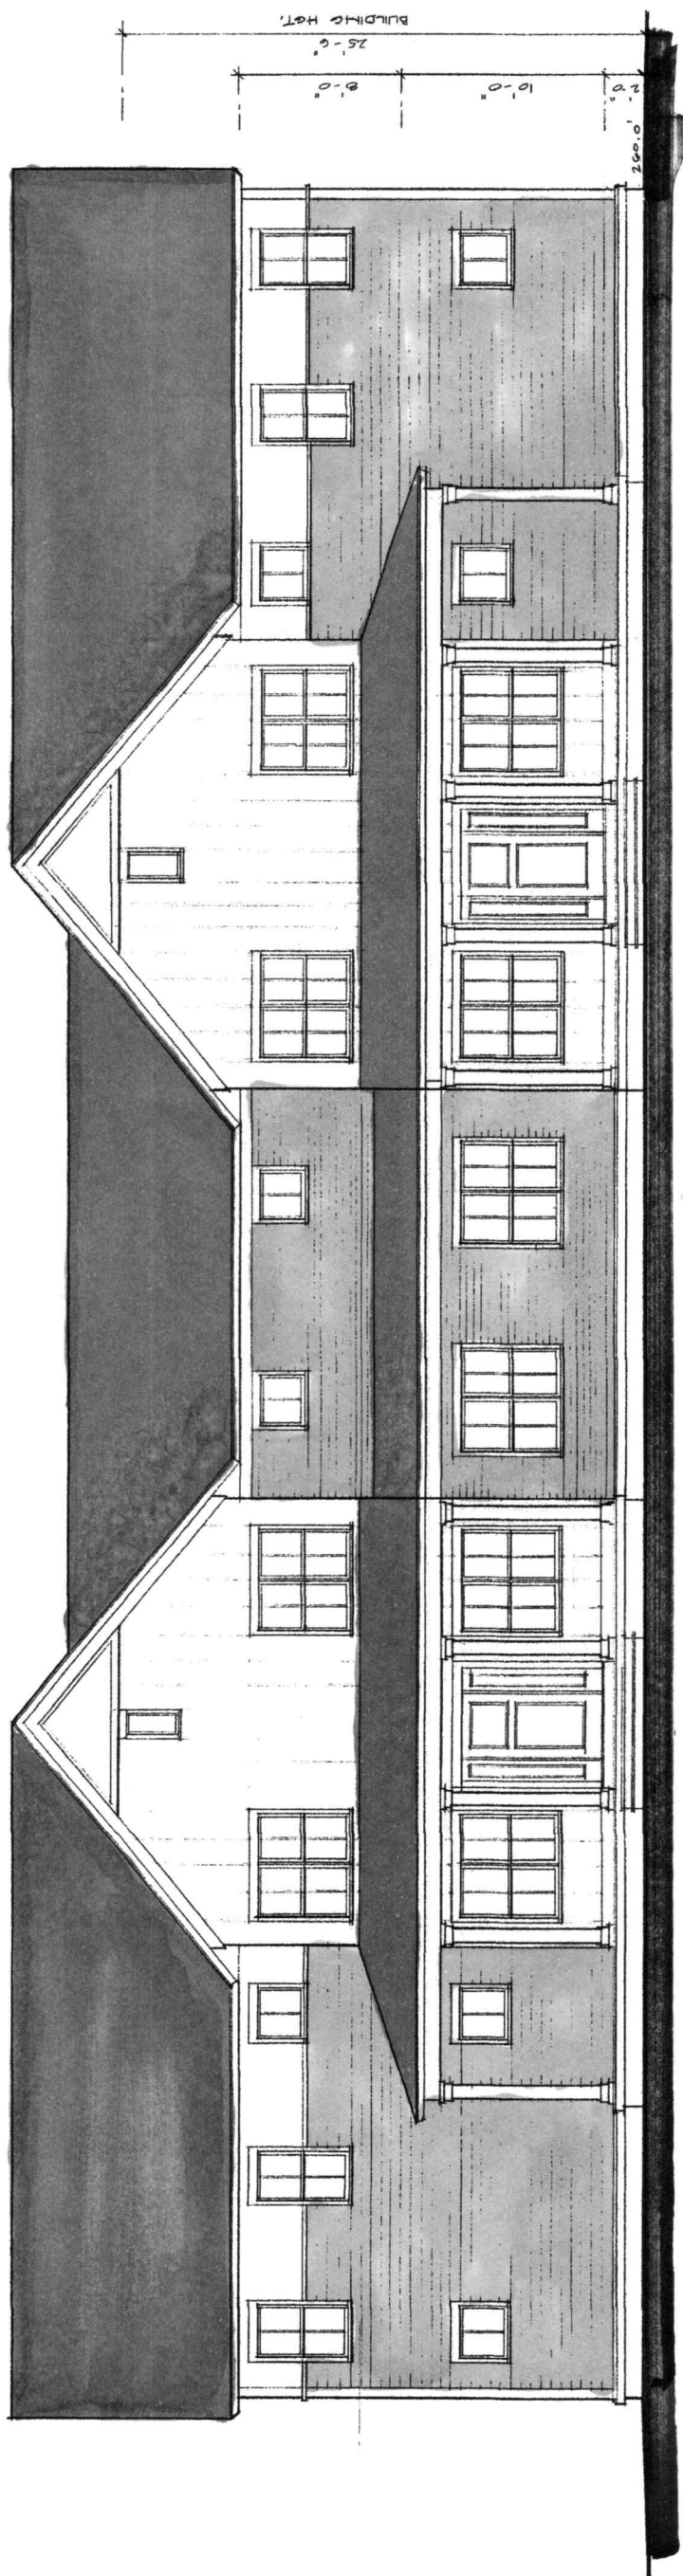

FRONT ELEVATION - HUDSON STREET
SCALE: 1/4" = 1'-0"

OPTION "B"

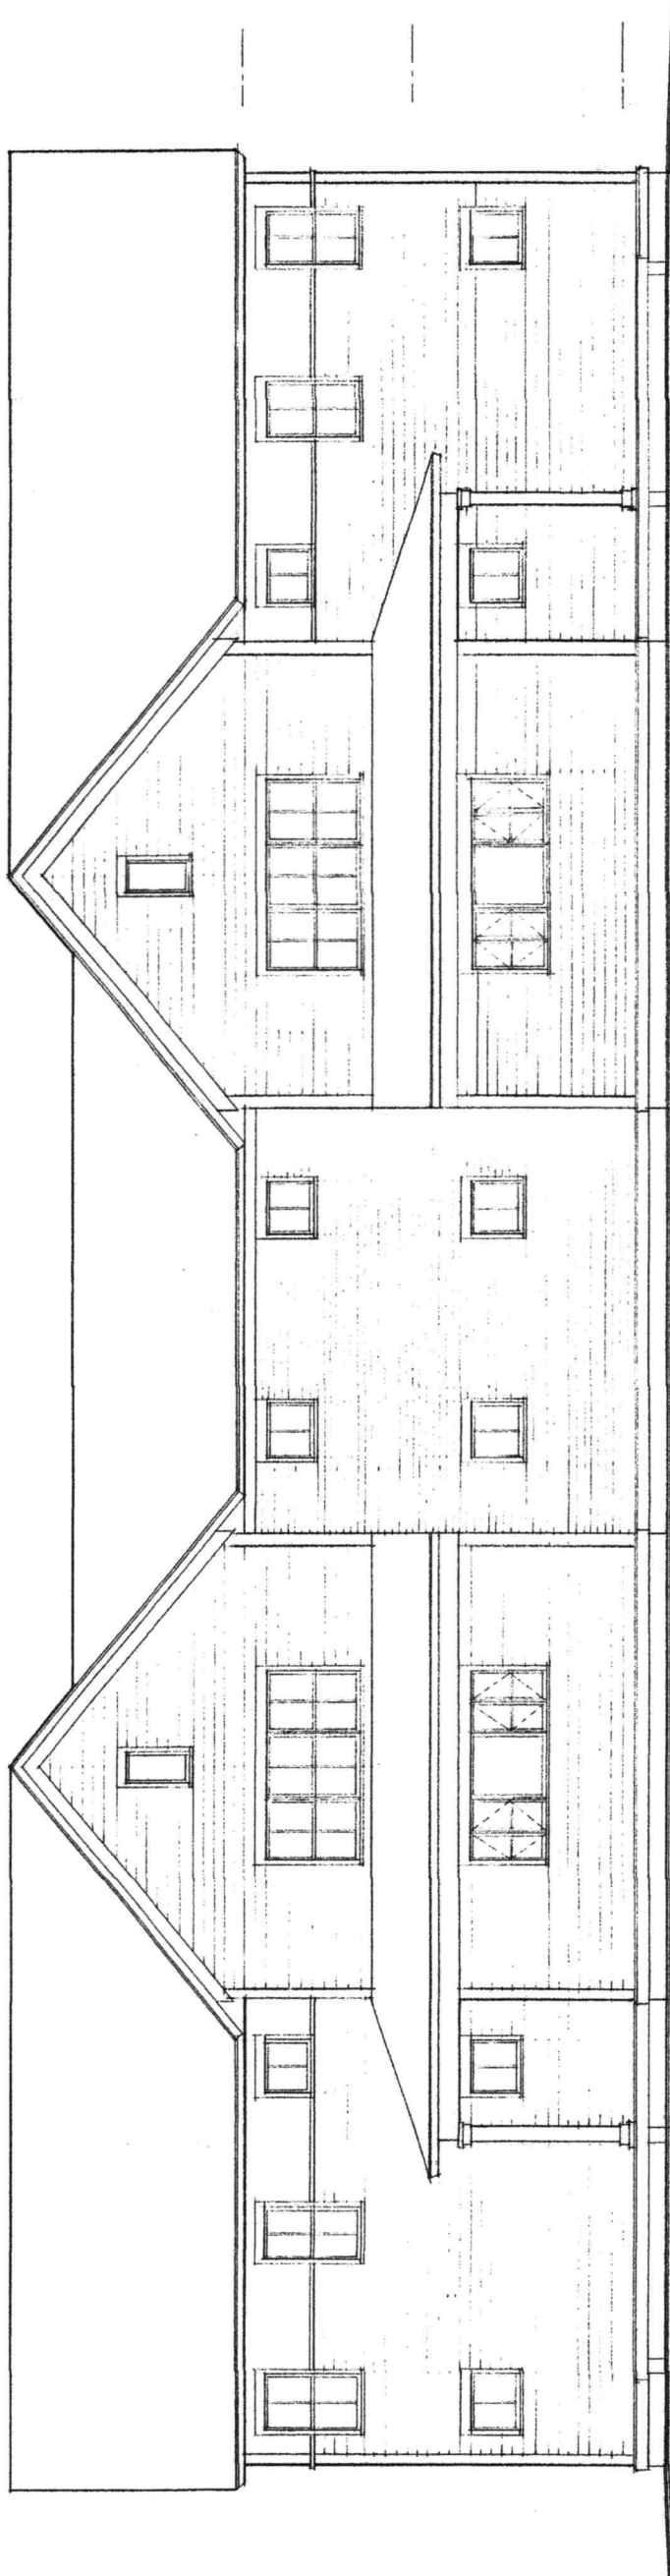

REAR ELEVATION
SCALE: 1/4" = 1'-0"