

PROJECT NAME:

REARDON & CO.
ARCHITECTURE CONSTRUCTION


PHONE: 508.377.0799
FAX: 508.394.5288
SEVEN SUNSET DRIVE
NORTHBOROUGH, MA 01532-2317

© REARDON & CO.

NO.	DATE	REVISION
1		

DRAWING NAME:


PROJECT NO.:	DRAWN BY:
SCALE:	DATE:
DRAWING NUMBER:	

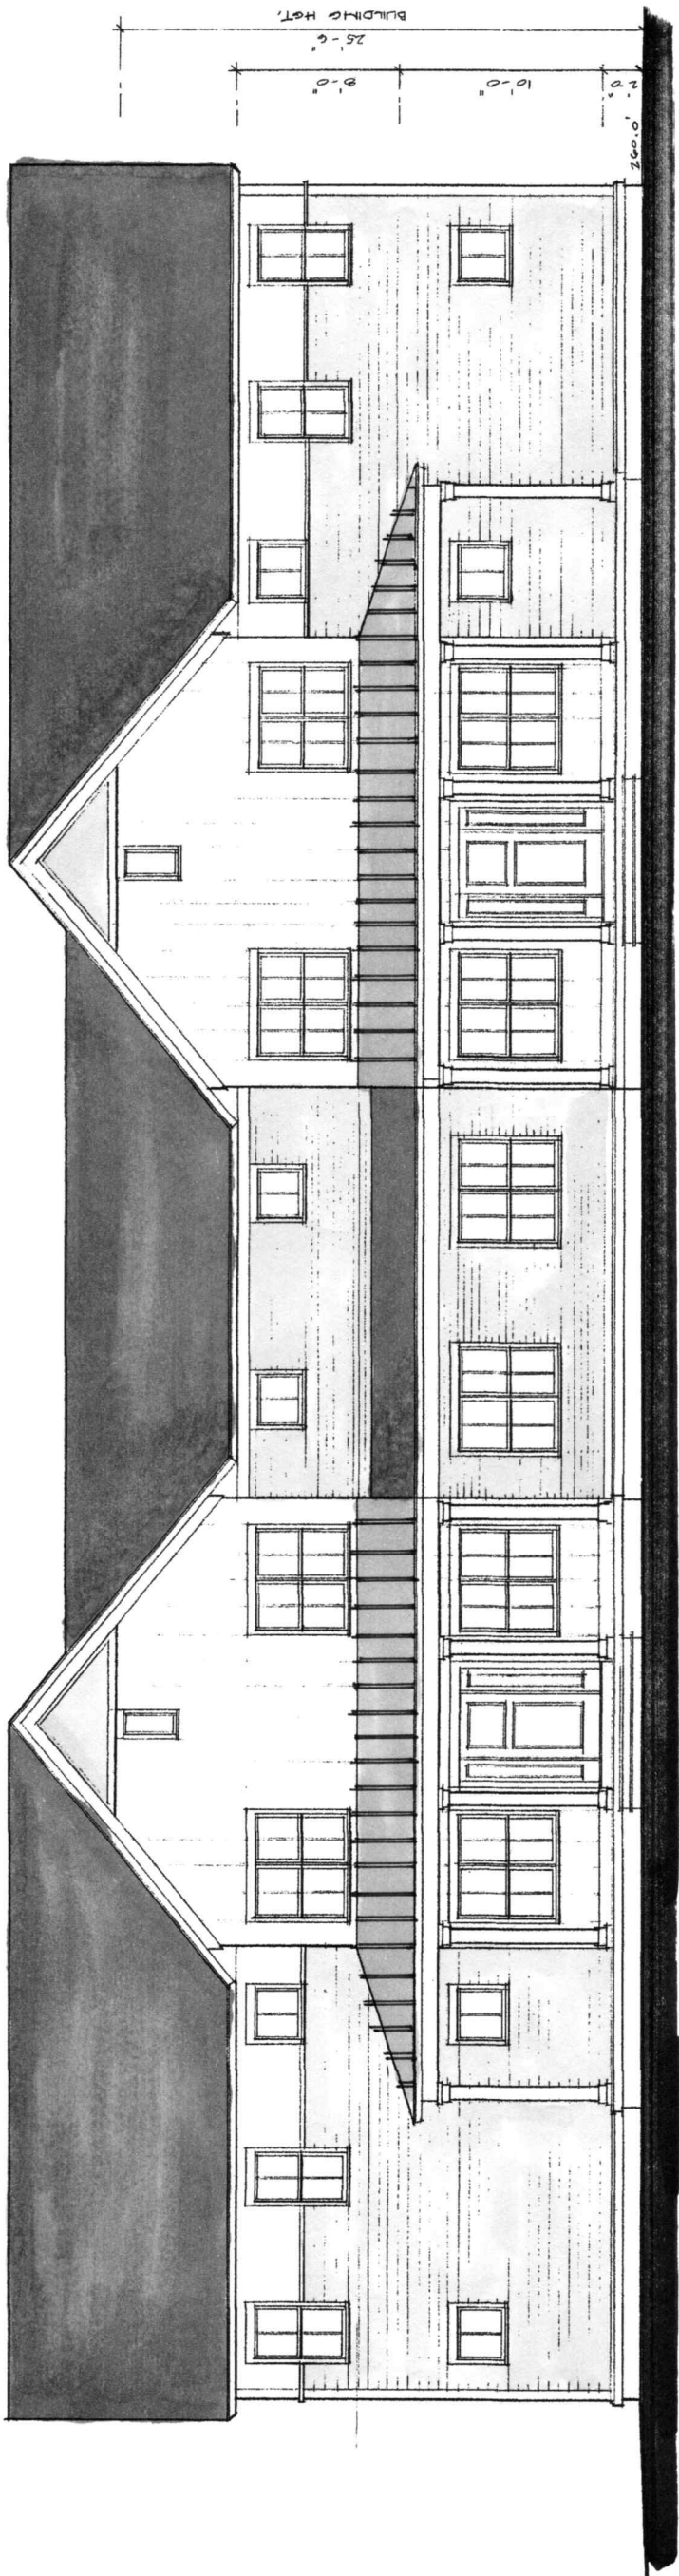

FRONT ELEVATION - HUDSON STREET

SCALE: 1/4" = 1'-0"

OPTION "A"

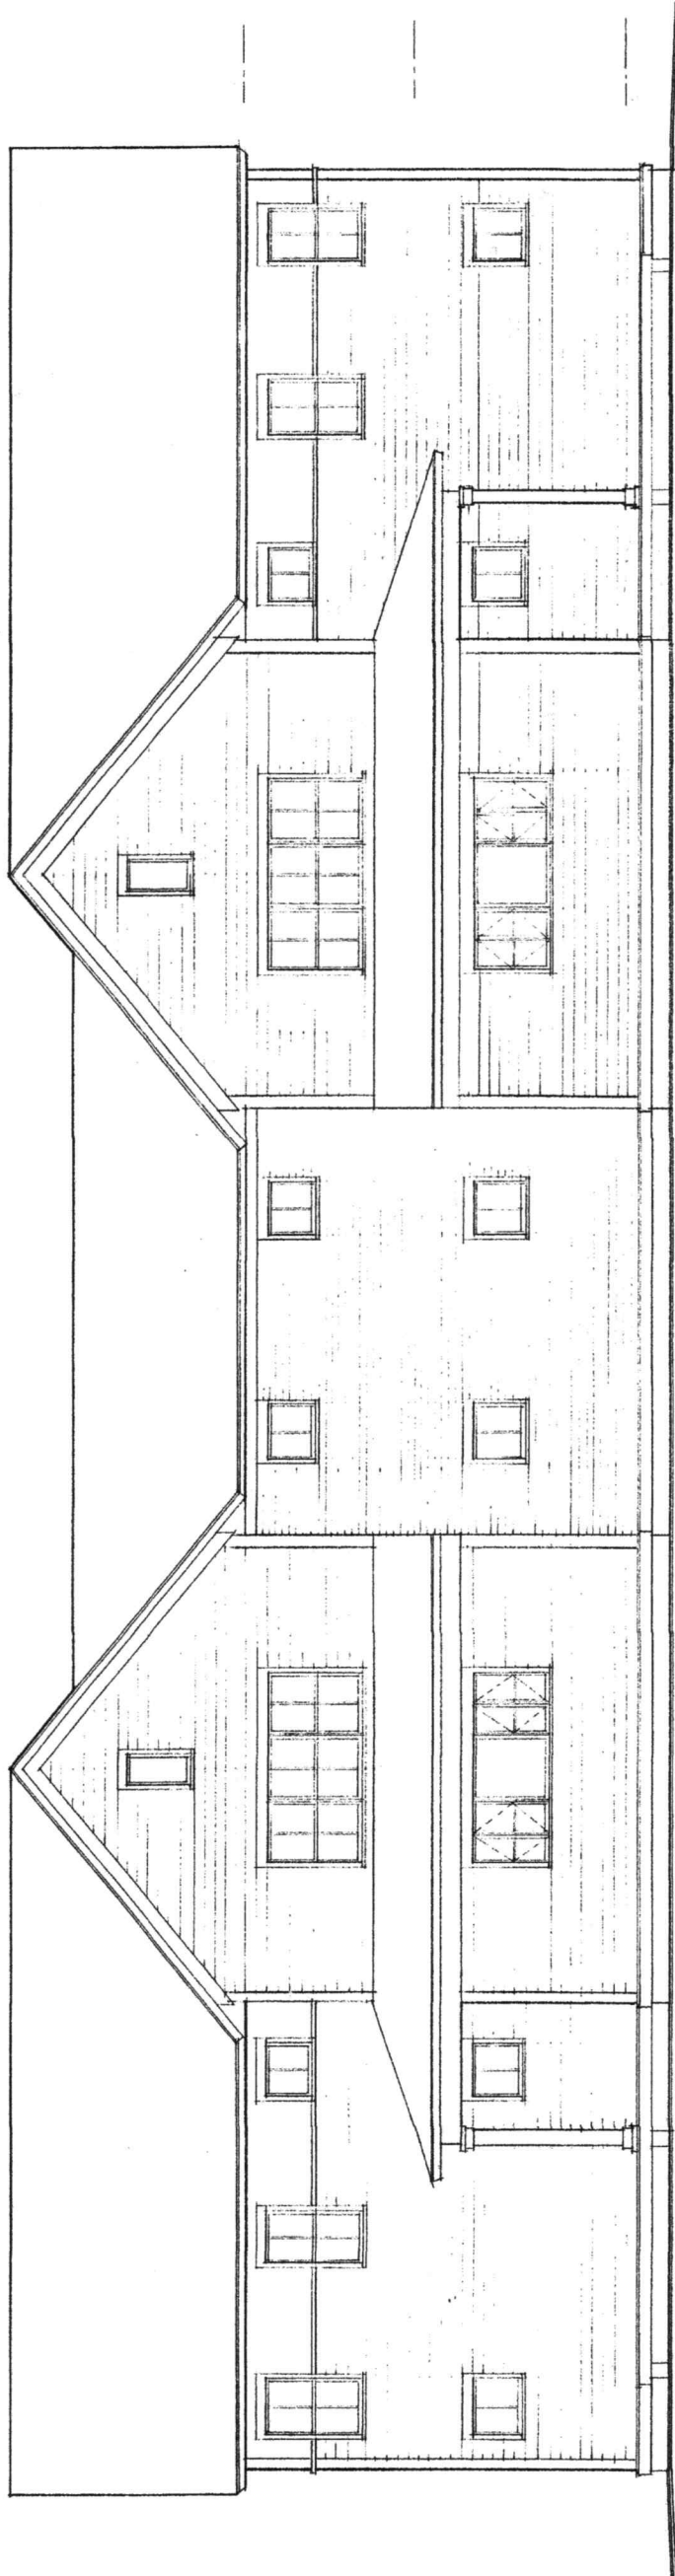

REAR ELEVATION

SCALE: 1/4" = 1'-0"