

Revision Schedule		
Number	Revision	Date

Registrations


Consultants

Project
NORTHBOROUGH FIRE STATION
63 WEST MAIN STREET
TOWN OF NORTHBOROUGH, MA

Drawing Title
FLOOR PLAN LEVEL 1

Author Checker
Drawn by Checked by
2/22/2024
Date
22314
Job number
SCHEMATIC DESIGN
Drawing set



Drawing number
A101

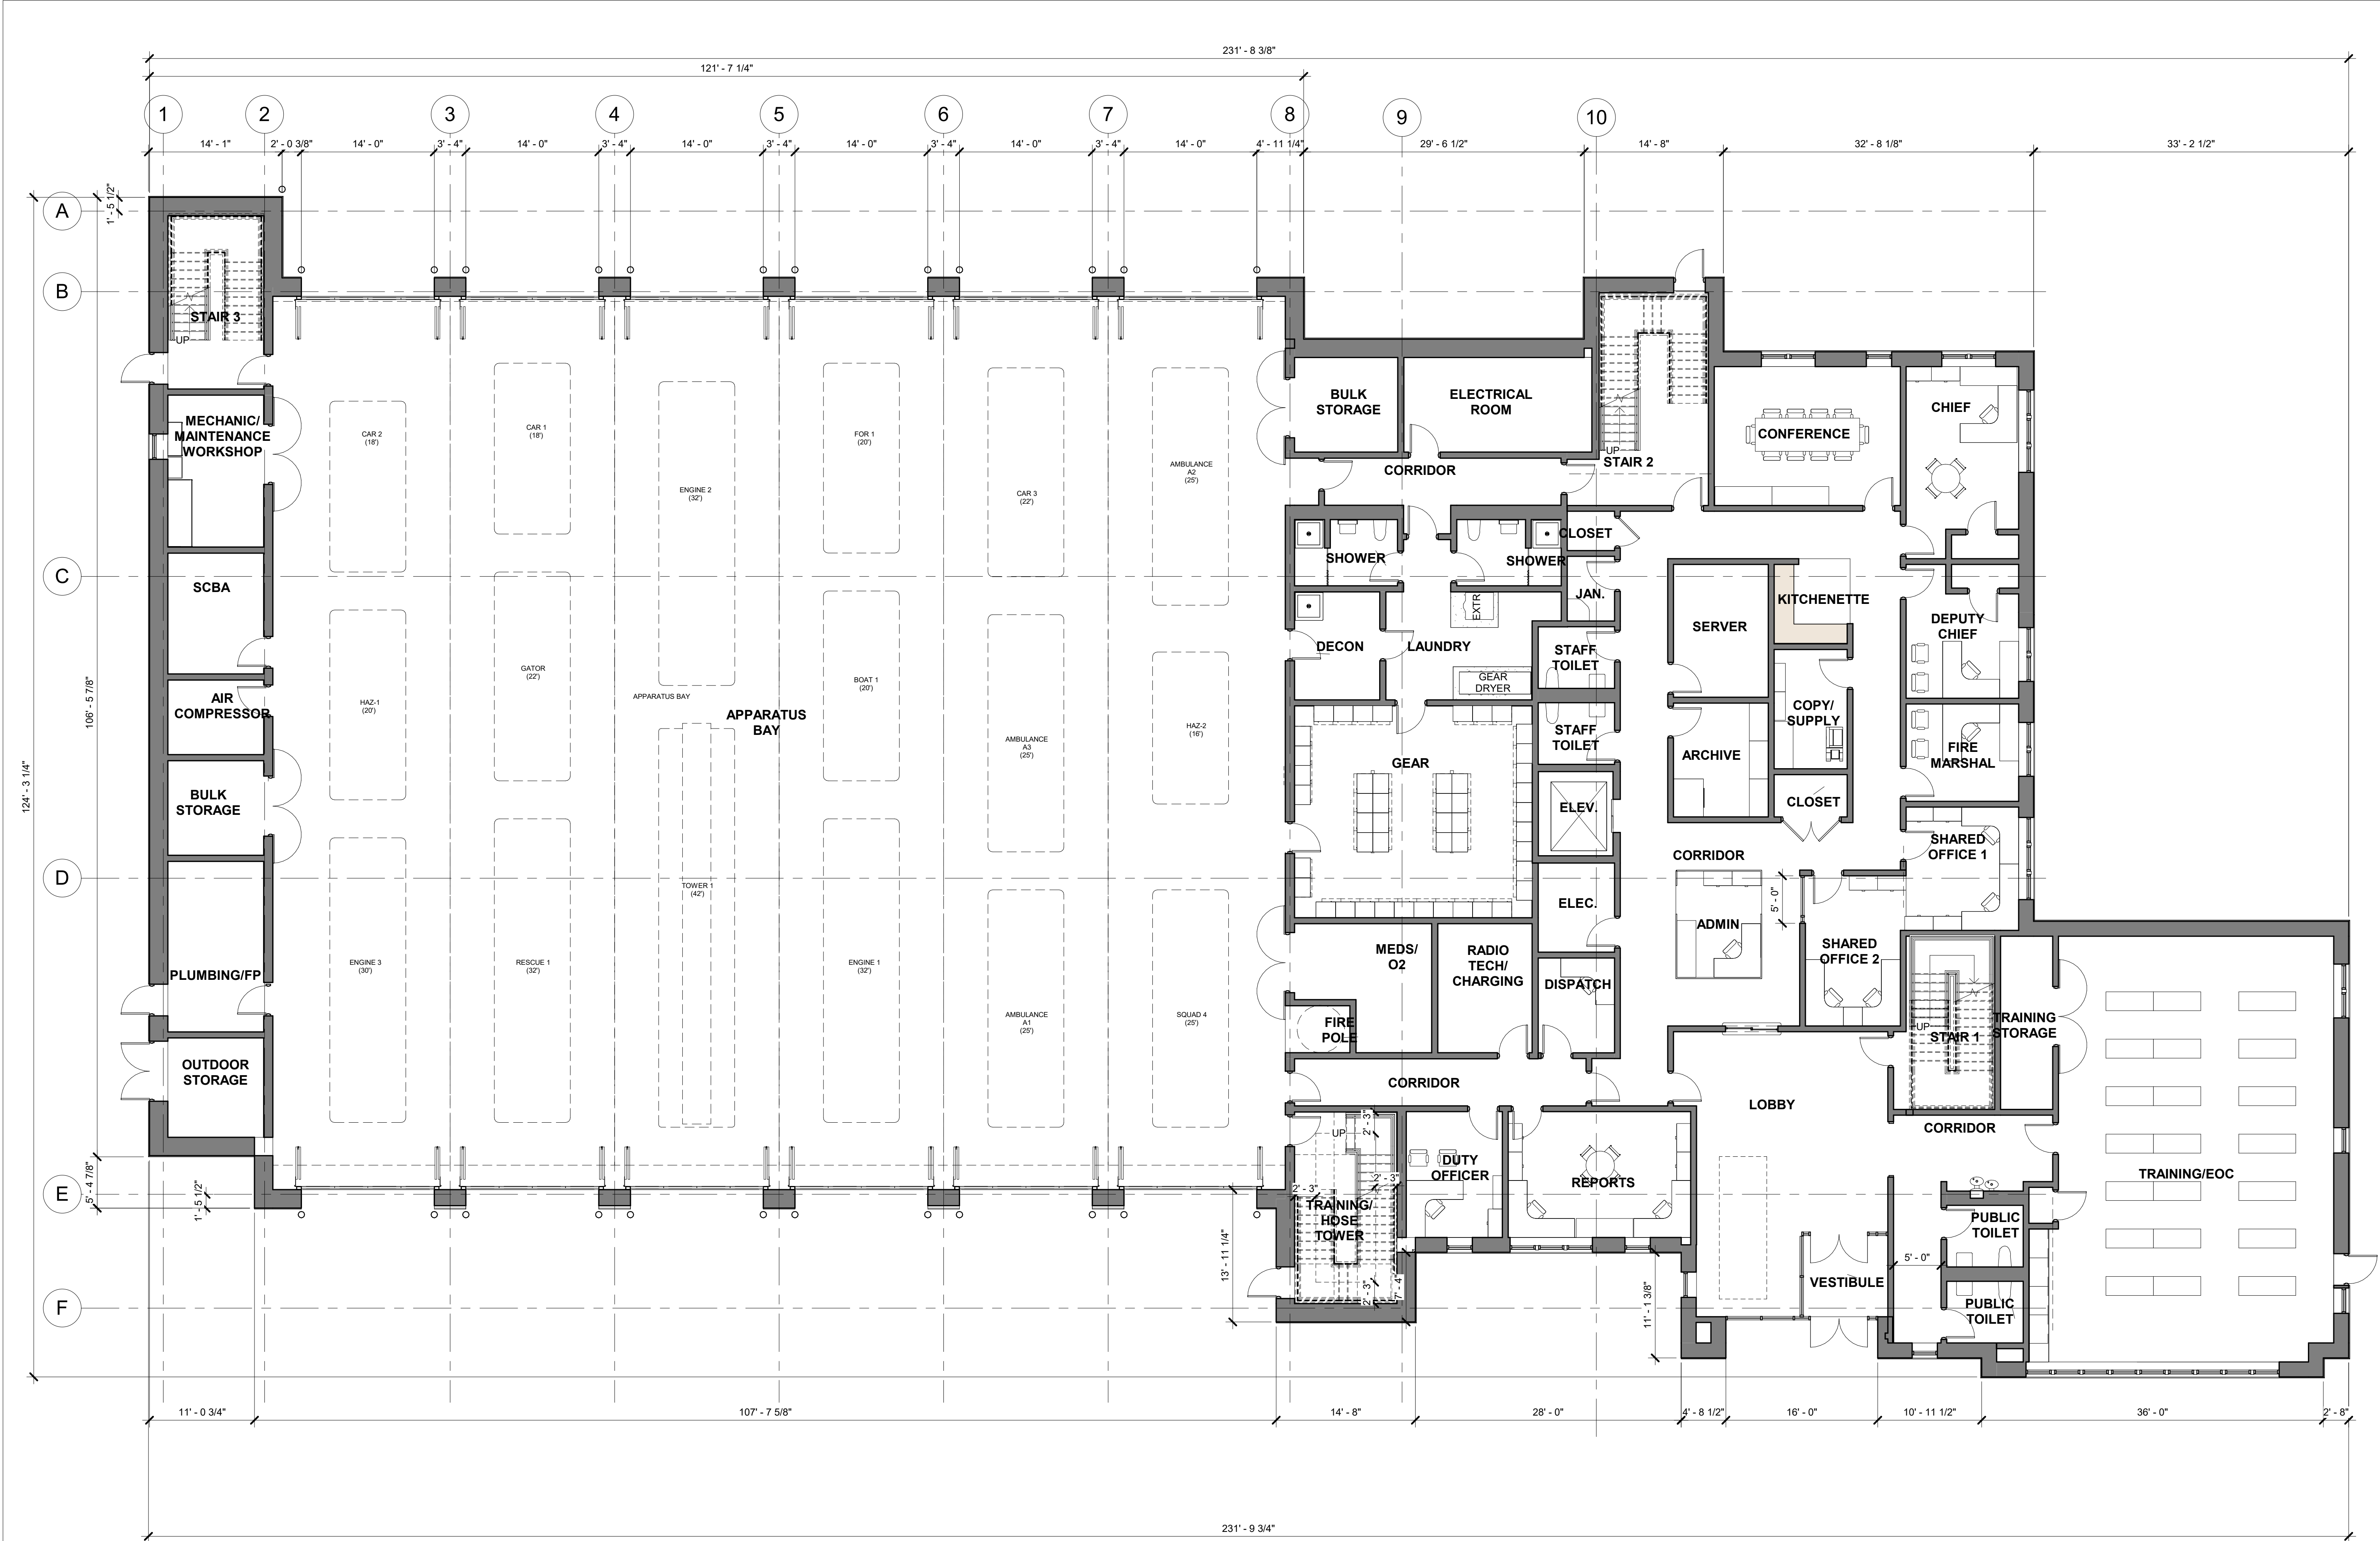

PLAN LEVEL 1

1/8" = 1'-0"

1

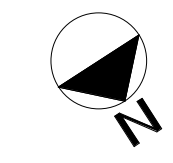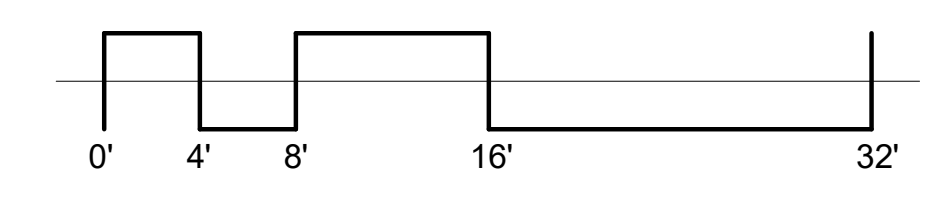

Revision Schedule		
Number	Revision	Date

Registrations


Consultants

Project
NORTHBOROUGH FIRE STATION
63 WEST MAIN STREET
TOWN OF NORTHBOROUGH, MA

Drawing Title
FLOOR PLAN LEVEL 2



Author	Checker
Drawn by	Checked by
2/22/2024	
Date	
22314	
Job number	
SCHEMATIC DESIGN	
Drawing set	
Drawing number	

A102

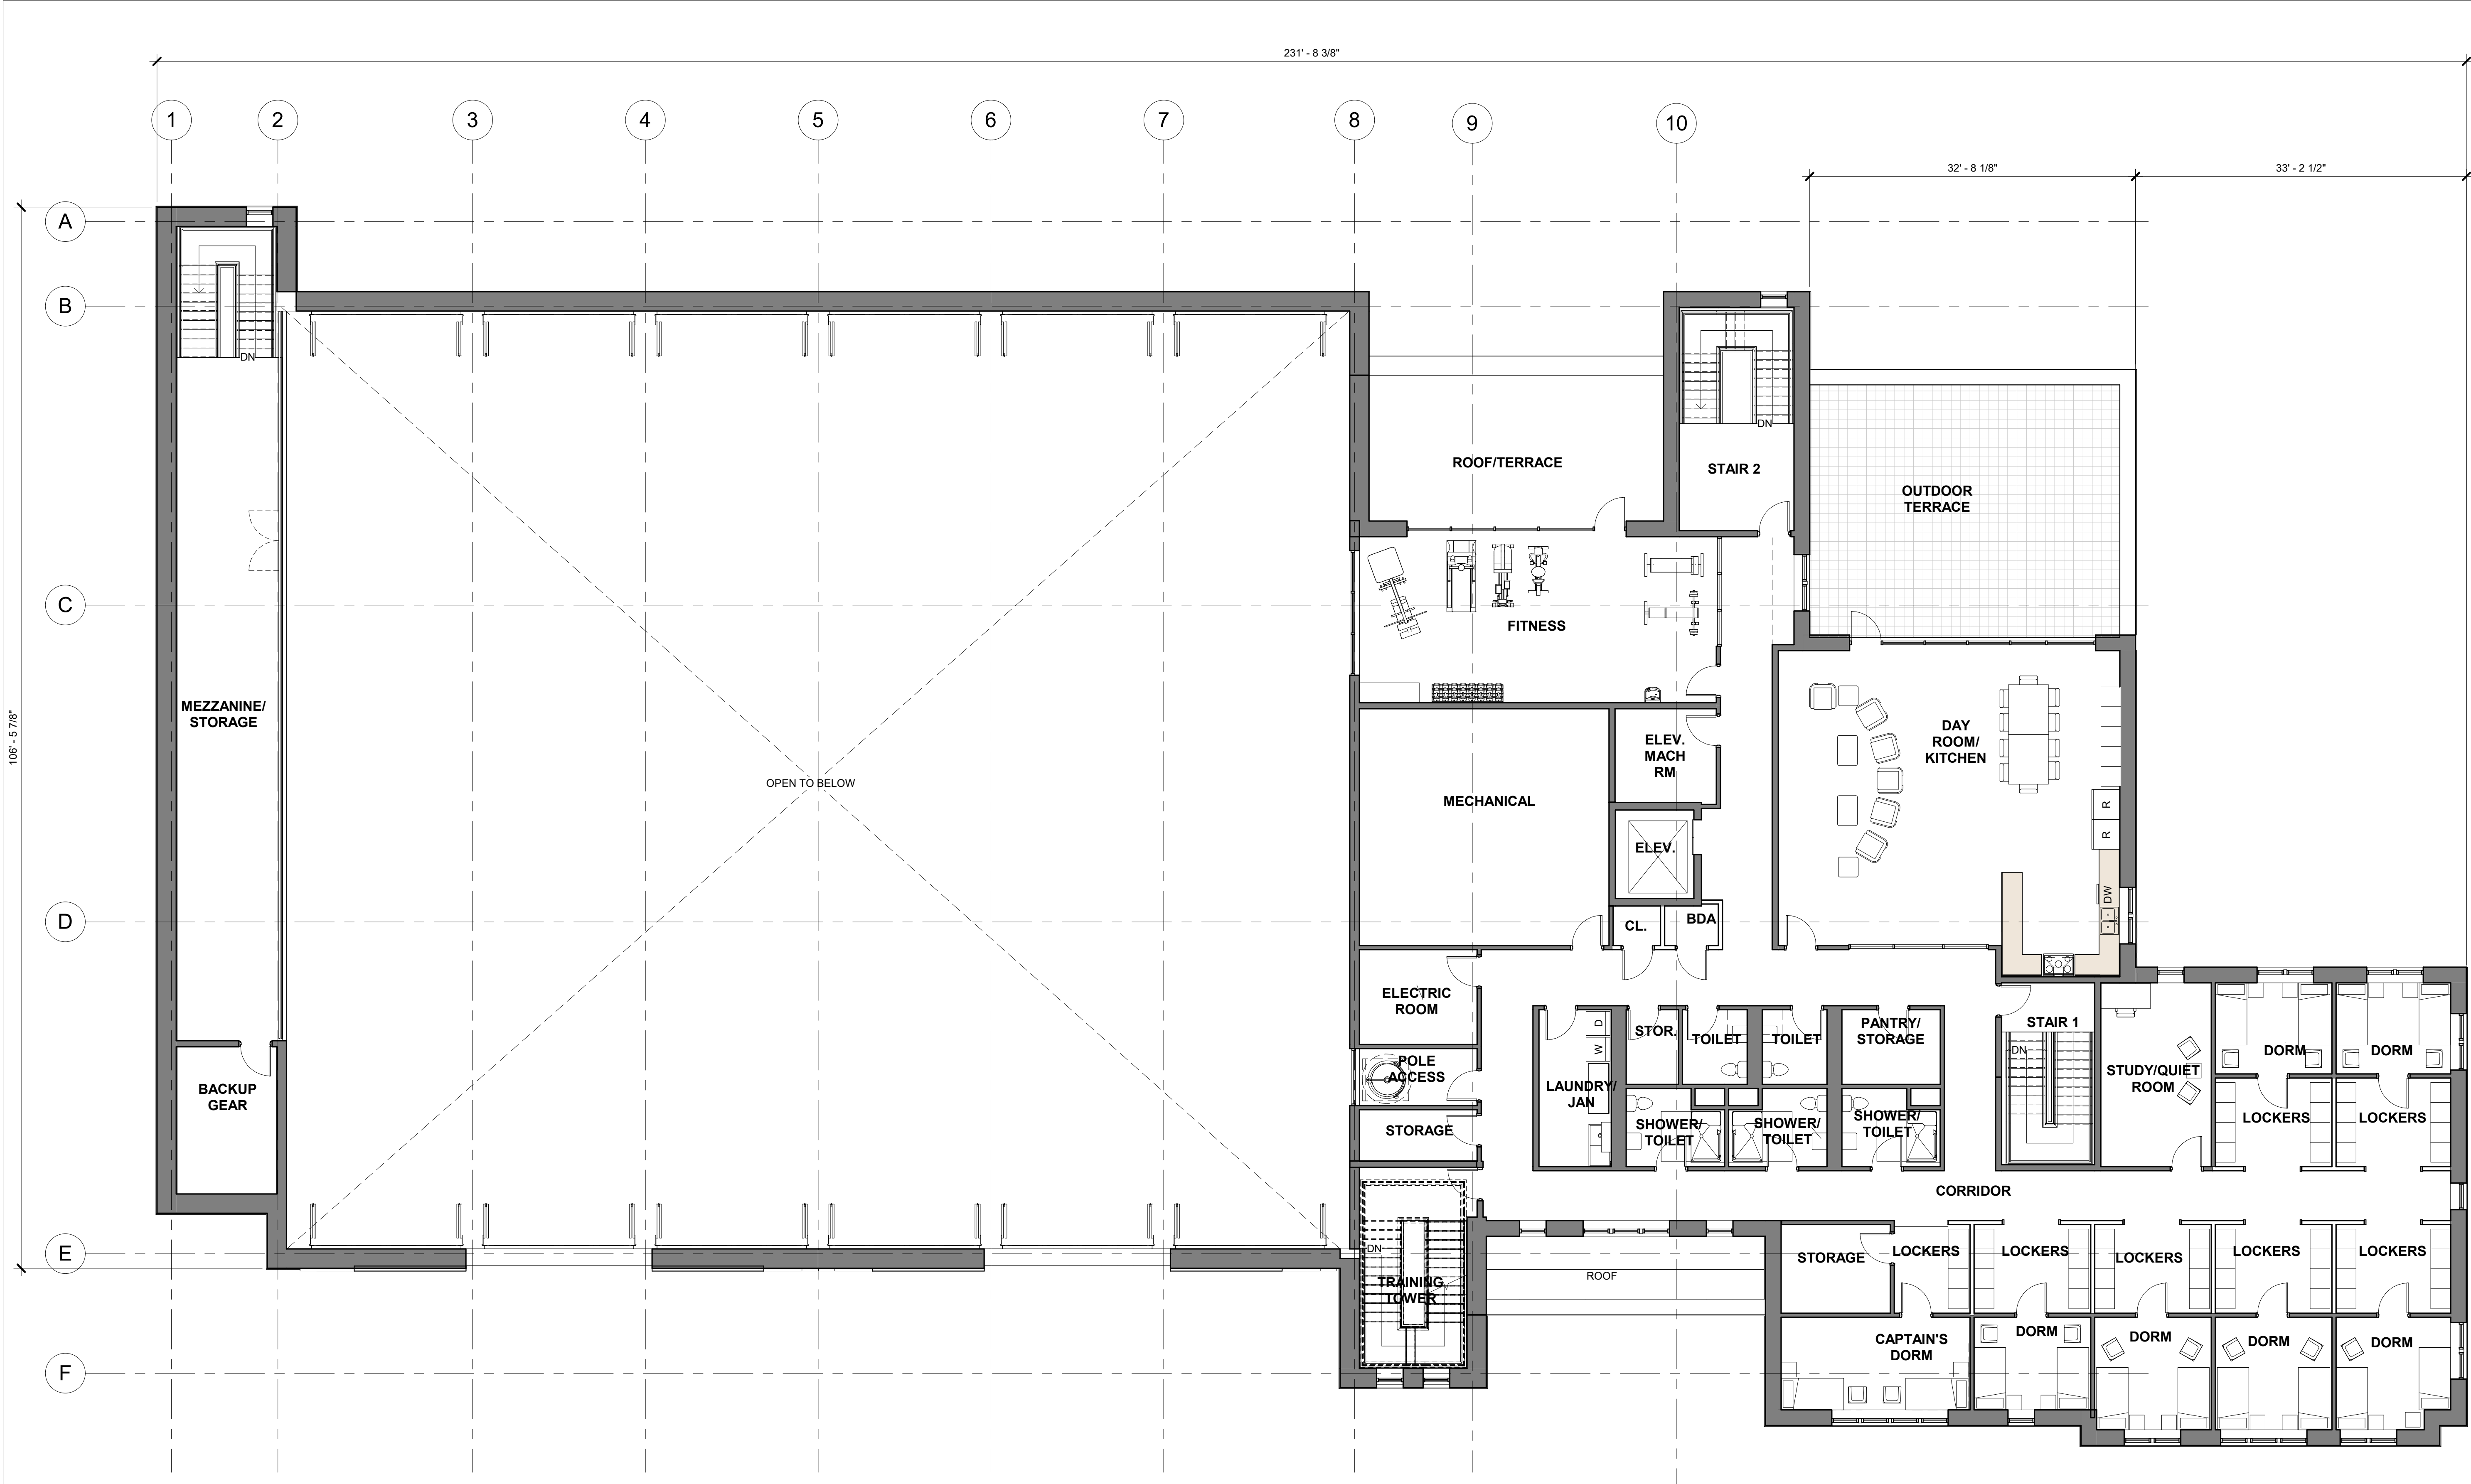

PLAN LEVEL 2

1/8" = 1'-0"

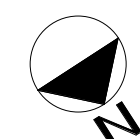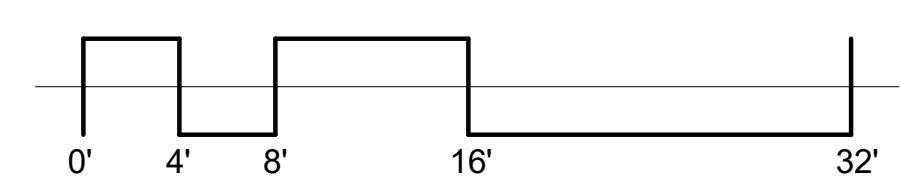

Revision Schedule		
Number	Revision	Date

Registrations

Consultants



ENLARGED NORTH ELEVATION - 1/8"=1'-0"

PROPOSED WALL SIGN

PER ZONING BYLAW SECTION 7-09-040(1)b, WALL SIGNAGE IS REQUIRED TO HAVE A MAXIMUM AREA OF 32 SQUARE FEET.

PROPOSED WALL SIGN AREA= 145.33 SF



NORTH (WEST MAIN STREET) ELEVATION - 1/16"=1'-0"

Project
NORTHBOROUGH FIRE STATION
63 WEST MAIN STREET
TOWN OF NORTHBOROUGH, MA

Drawing Title
EXTERIOR ELEVATION - ENLARGED
NORTH ELEVATION

Author
Drawn by
2/22/2024
Date
22314
Job number
SCHEMATIC DESIGN
Drawing set

Checker
Checked by
Drawing number

A300A

Revision Number	Revision	Date

Registrations

Consultants


Project
NORTHBOROUGH FIRE STATION
63 WEST MAIN STREET
TOWN OF NORTHBOROUGH, MA

Drawing Title
BUILDING MONUMENT LED SIGN


Author
Drawn by
2/22/2024
Date
22314
Job number
SCHEMATIC DESIGN
Drawing set

Drawing number
A300B


PROPOSED L.E.D. DIGITAL SIGN
ELECTRONICALLY CHANGEABLE MESSAGE SIGN CURRENTLY NOT ALLOWED IN DOWNTOWN BUSINESS ZONING DISTRICT.
PROPOSED L.E.D. SIGN TO DISPLAY STATIC MESSAGES FOR TOWN AND EMERGENCY PURPOSES.

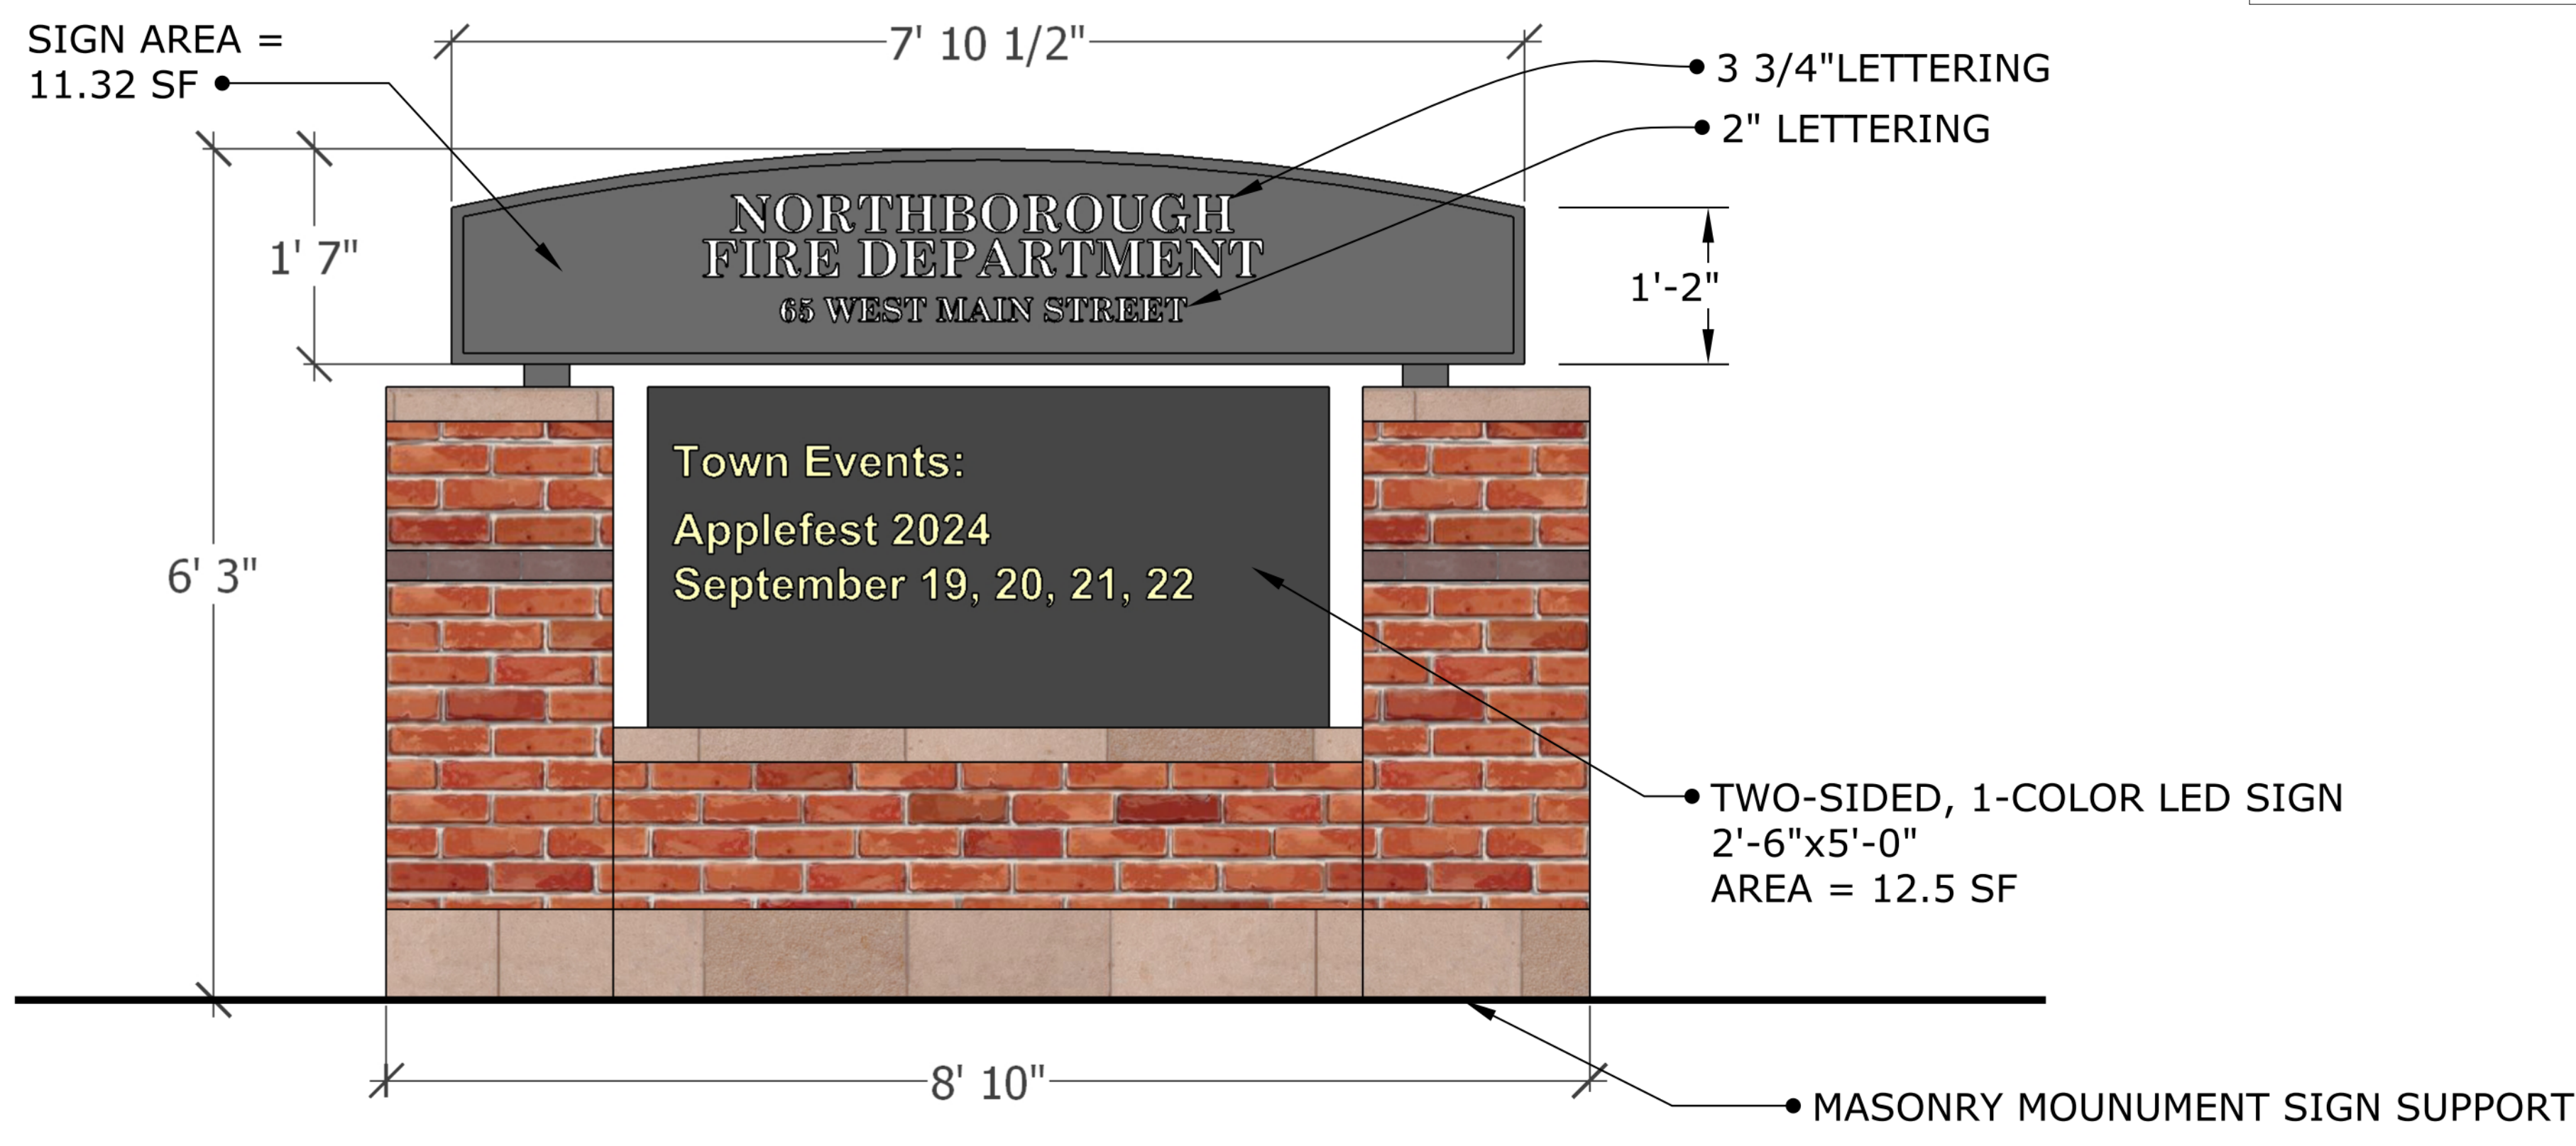

MONUMENT SIGN - FRONT AND BACK ELEVATION

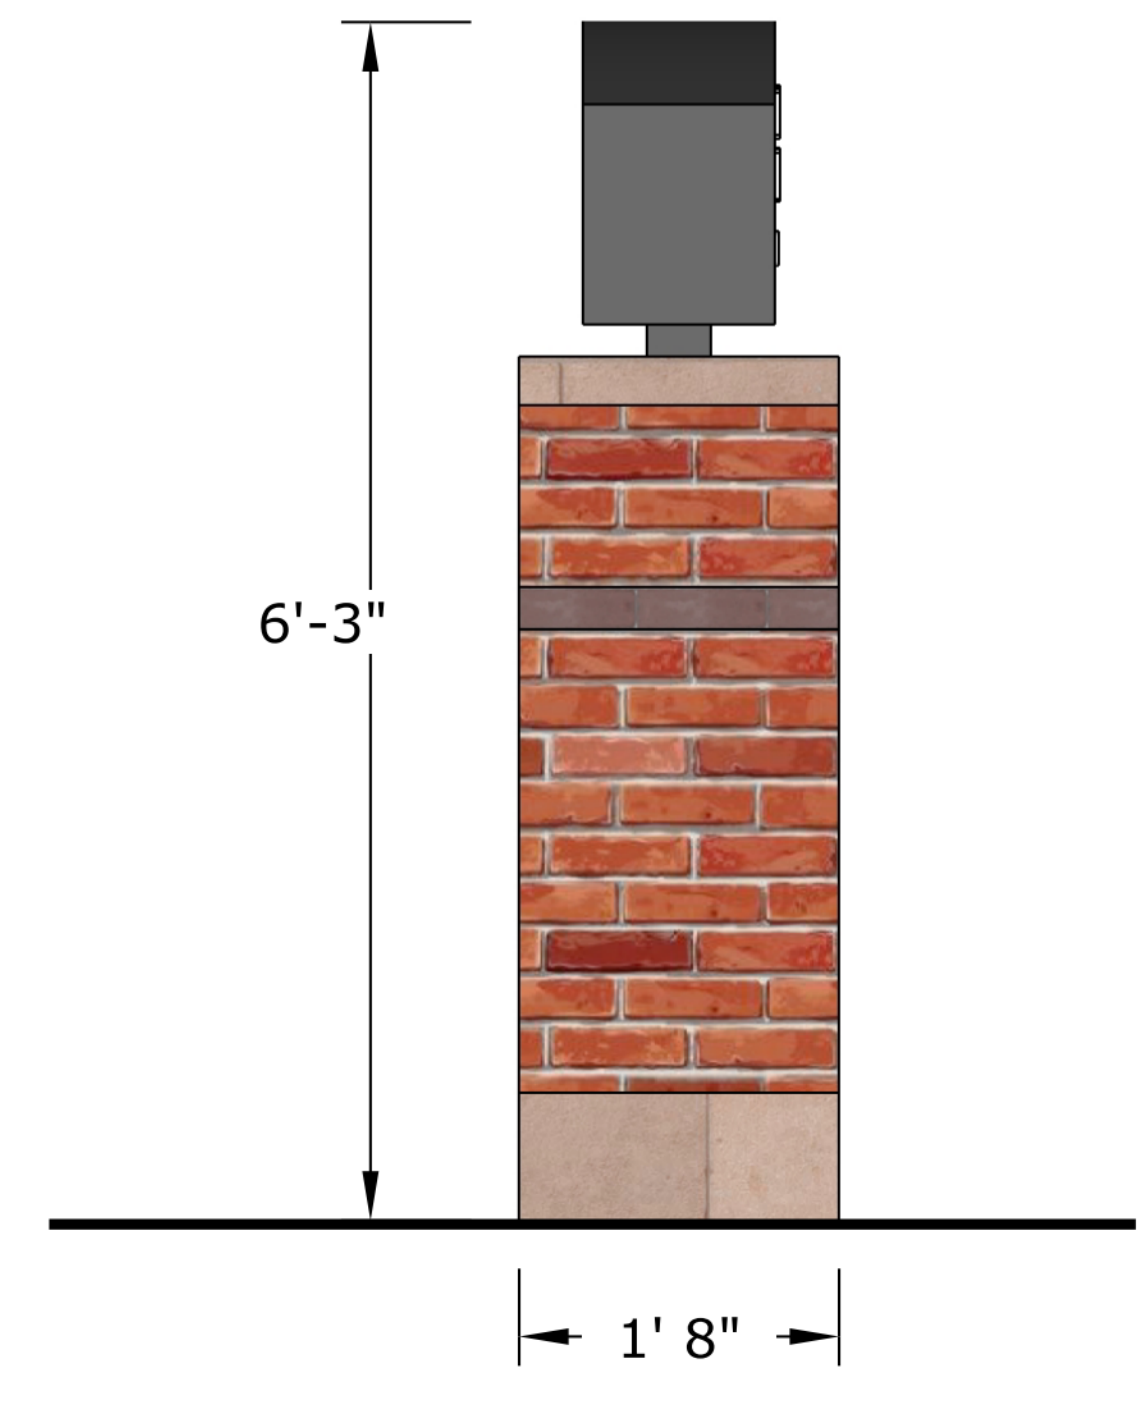

MONUMENT SIGN - SIDE ELEVATION, TYP.

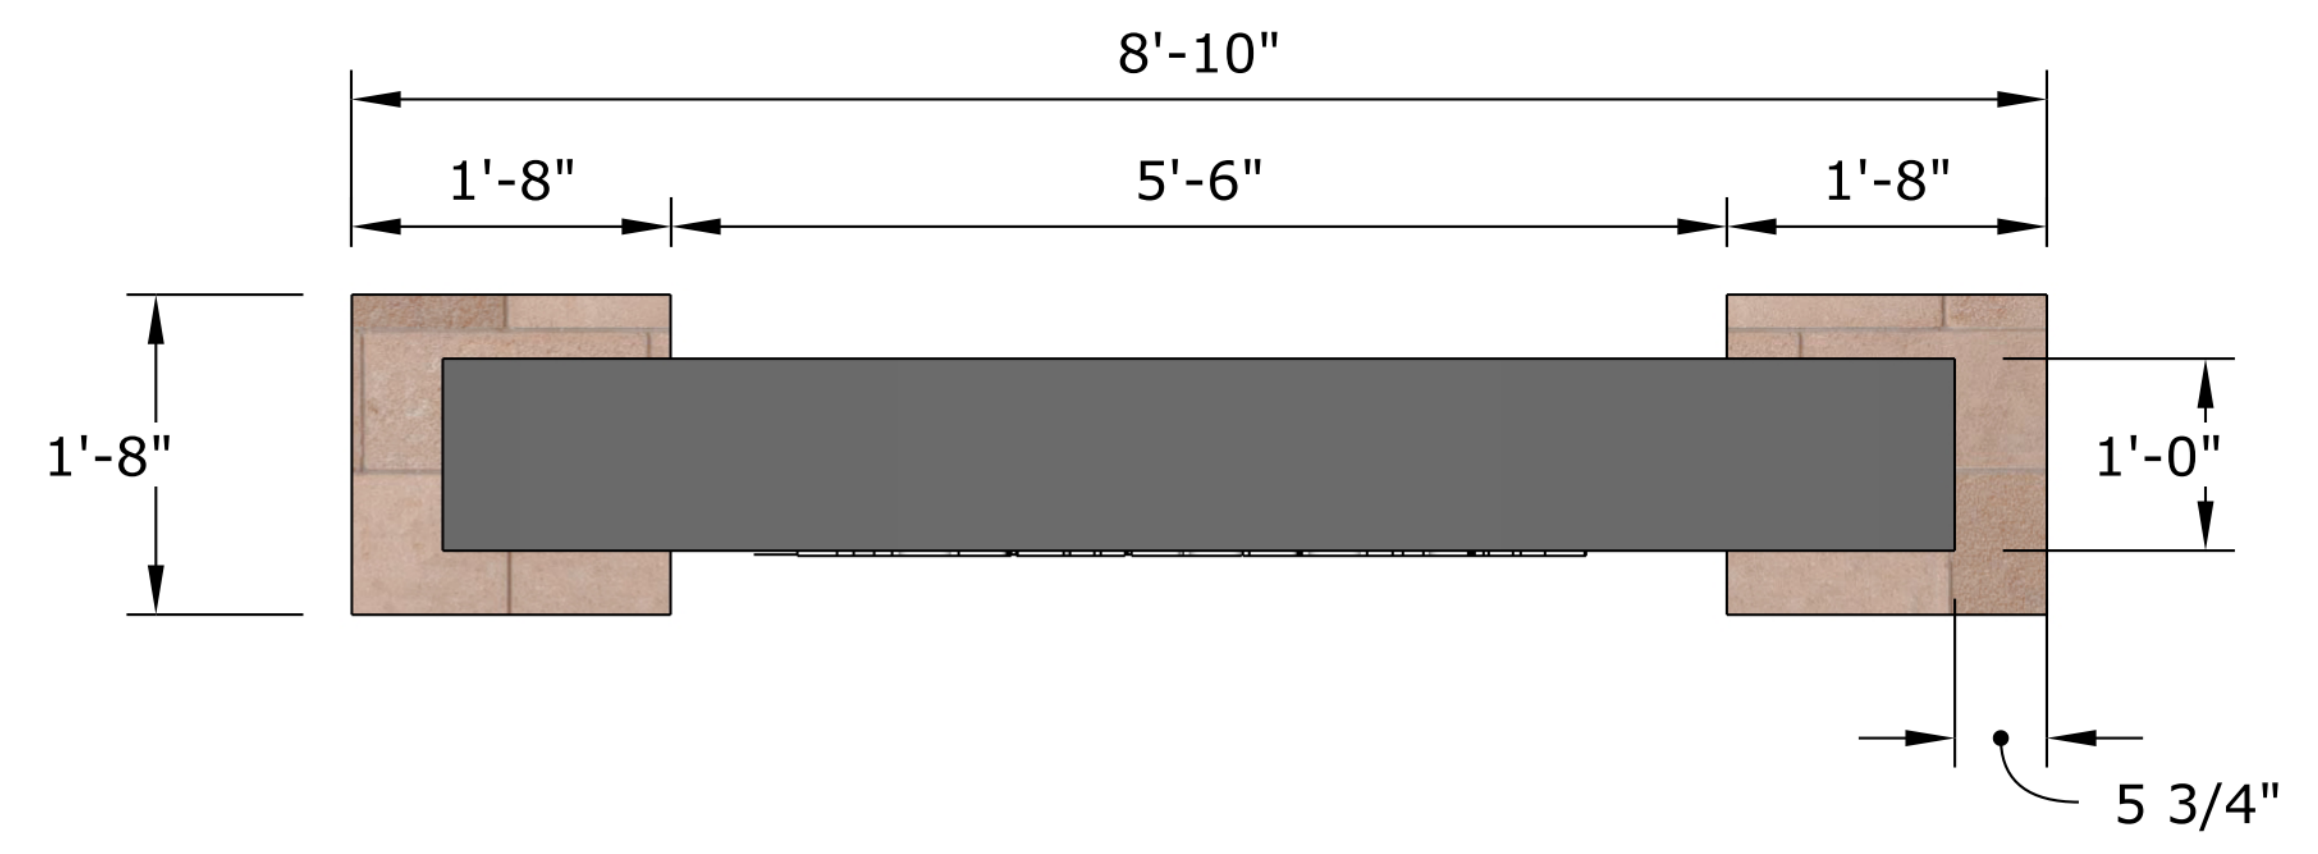

MONUMENT SIGN - PLAN VIEW



MONUMENT SIGN - 3D VIEW