




A  
 B  
 C  
 D  
 1  
 2  
 3  
 4  
 5  
 6

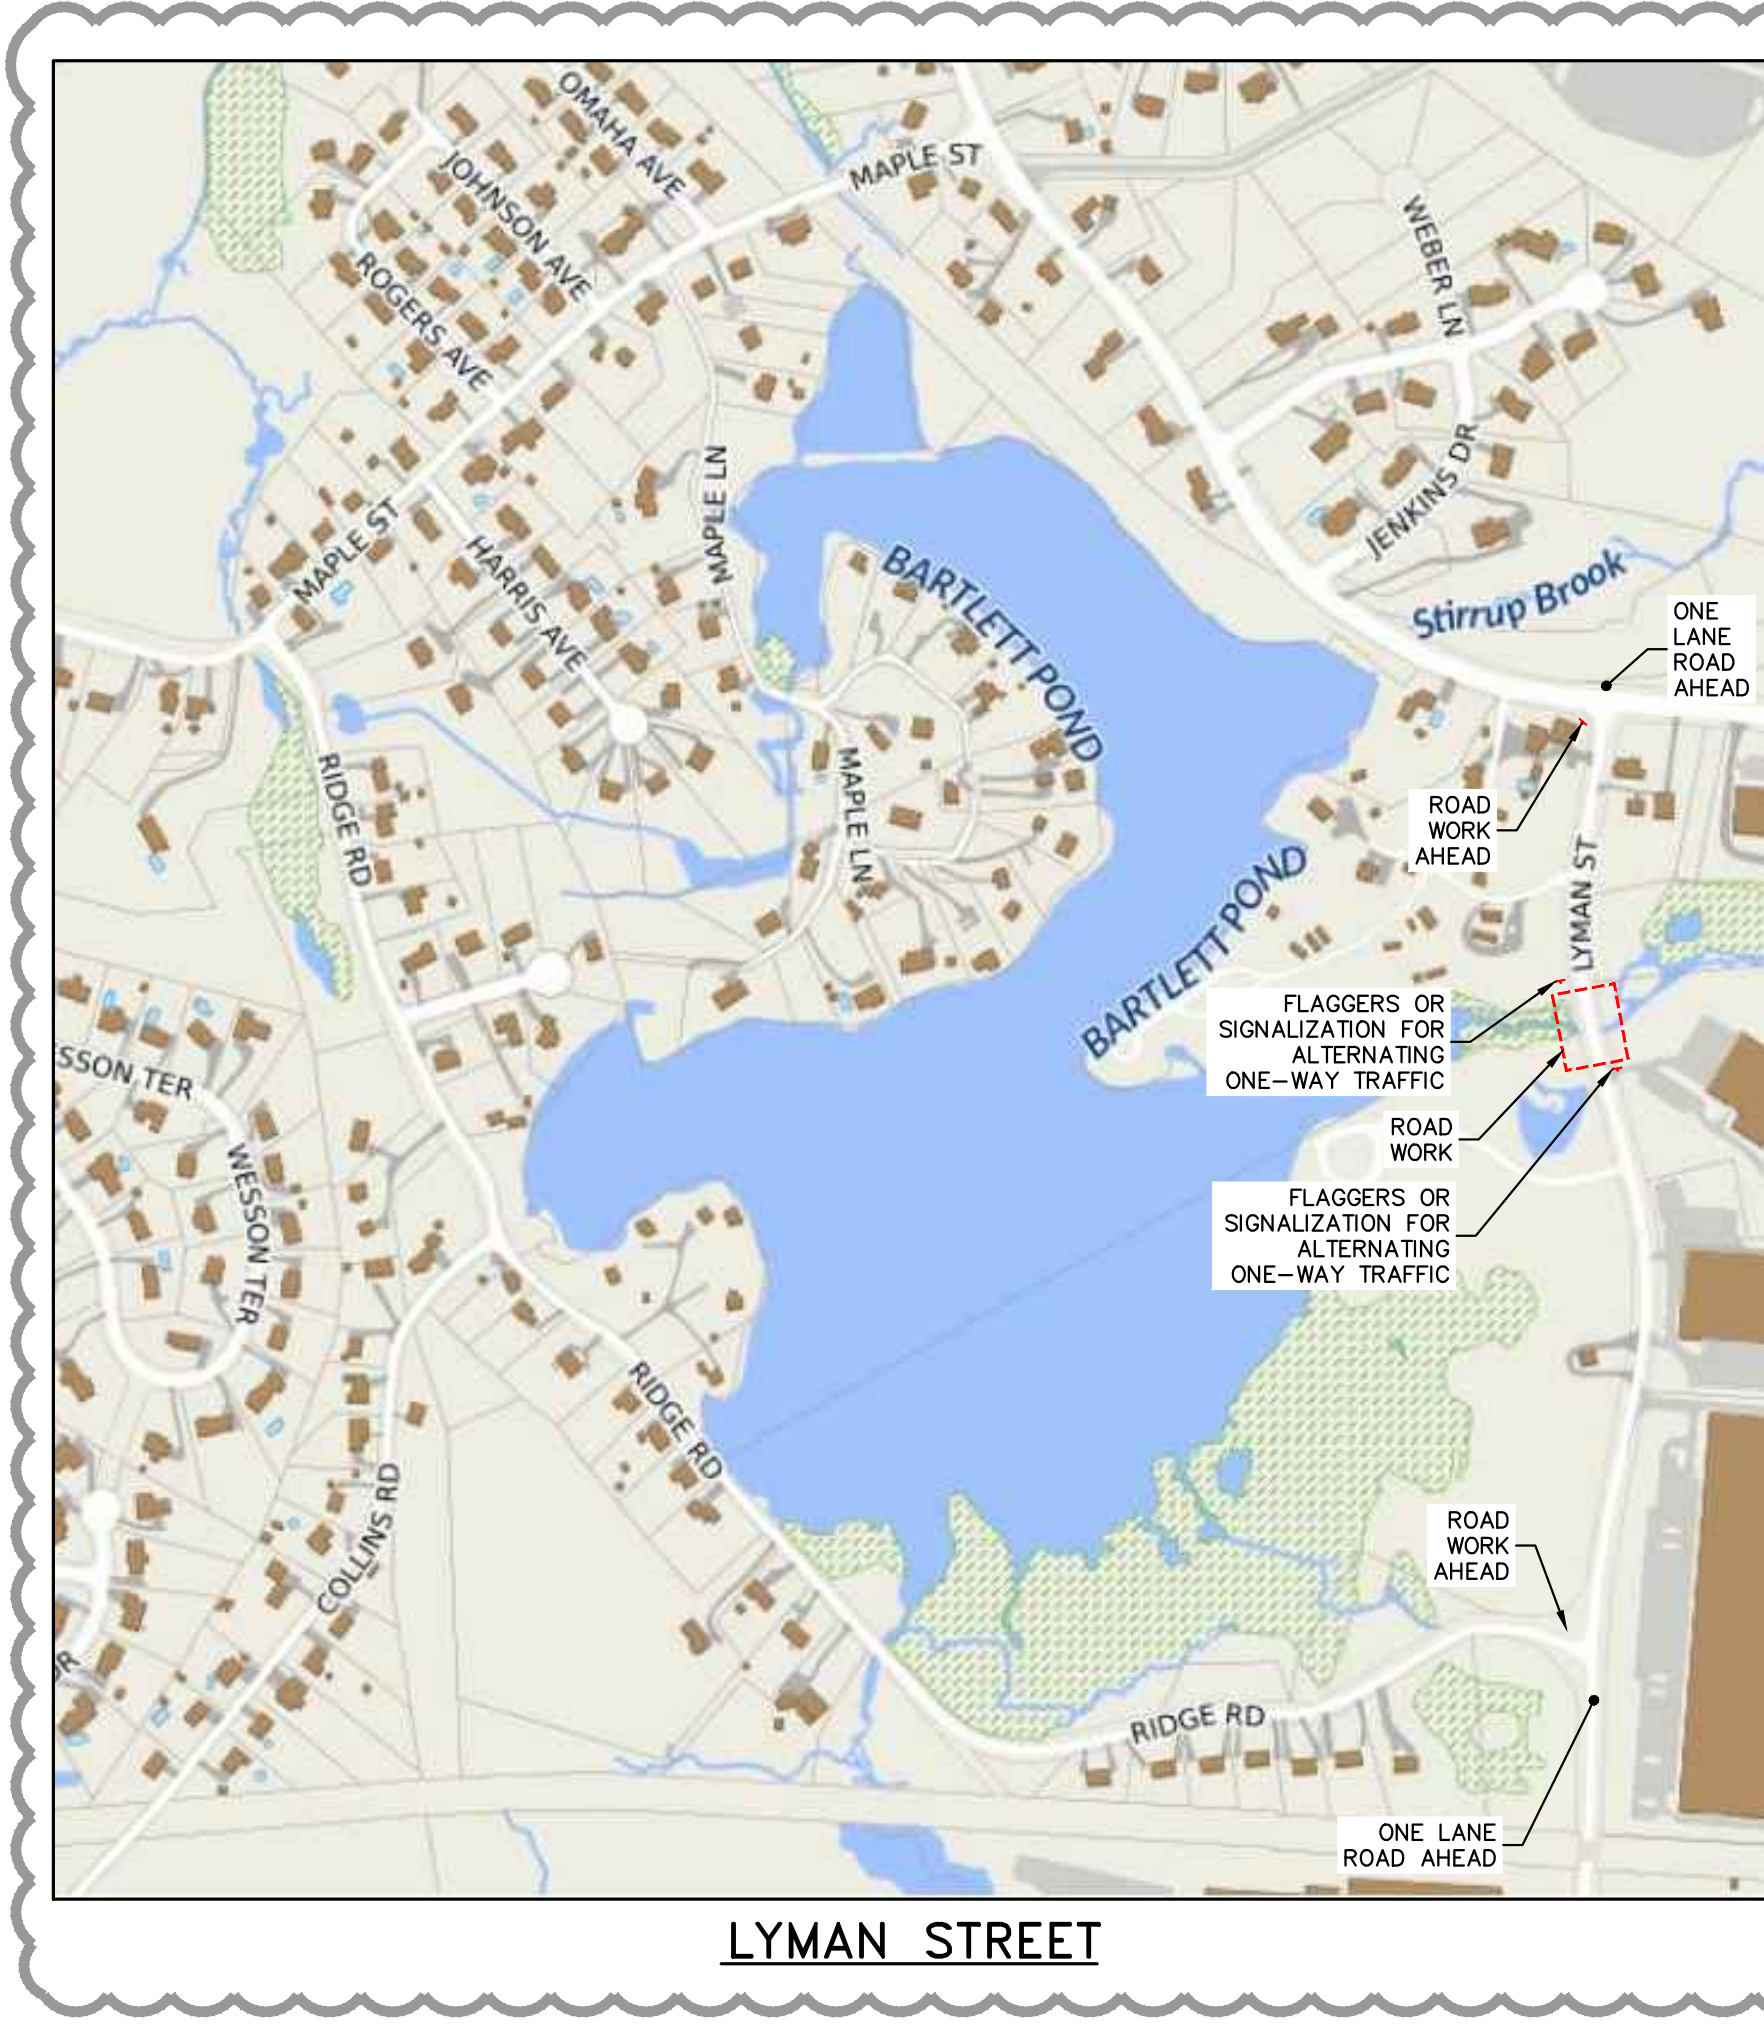

LYMAN STREET

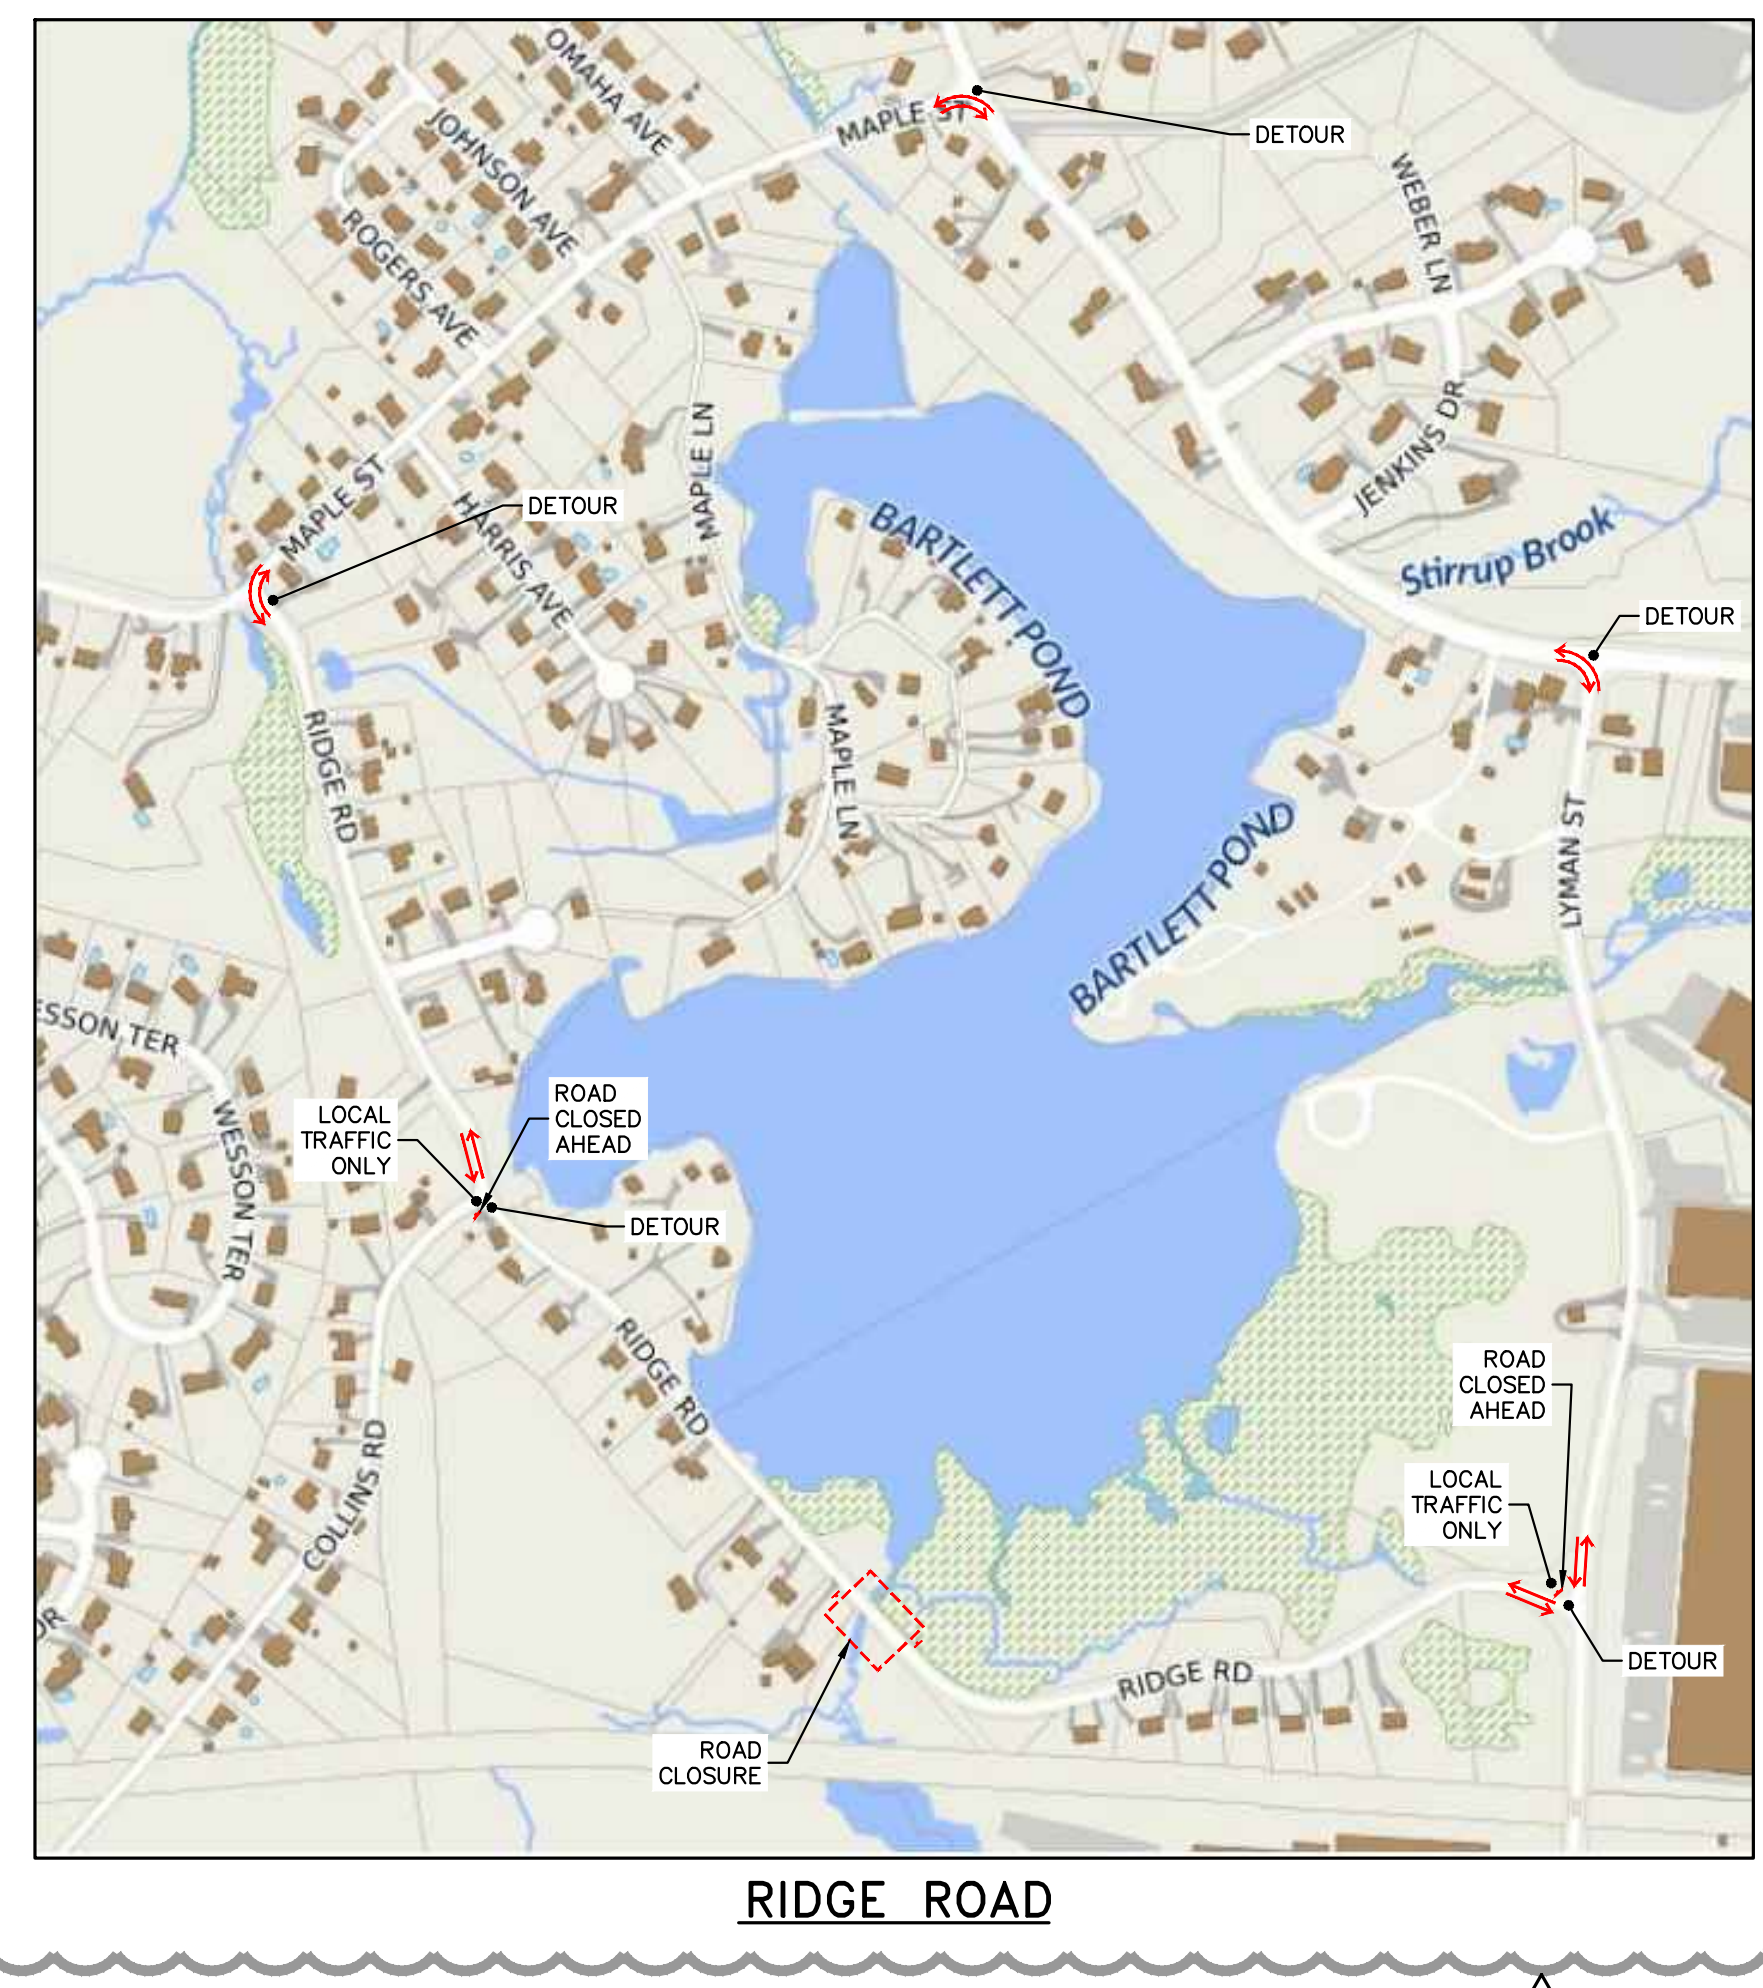

RIDGE ROAD

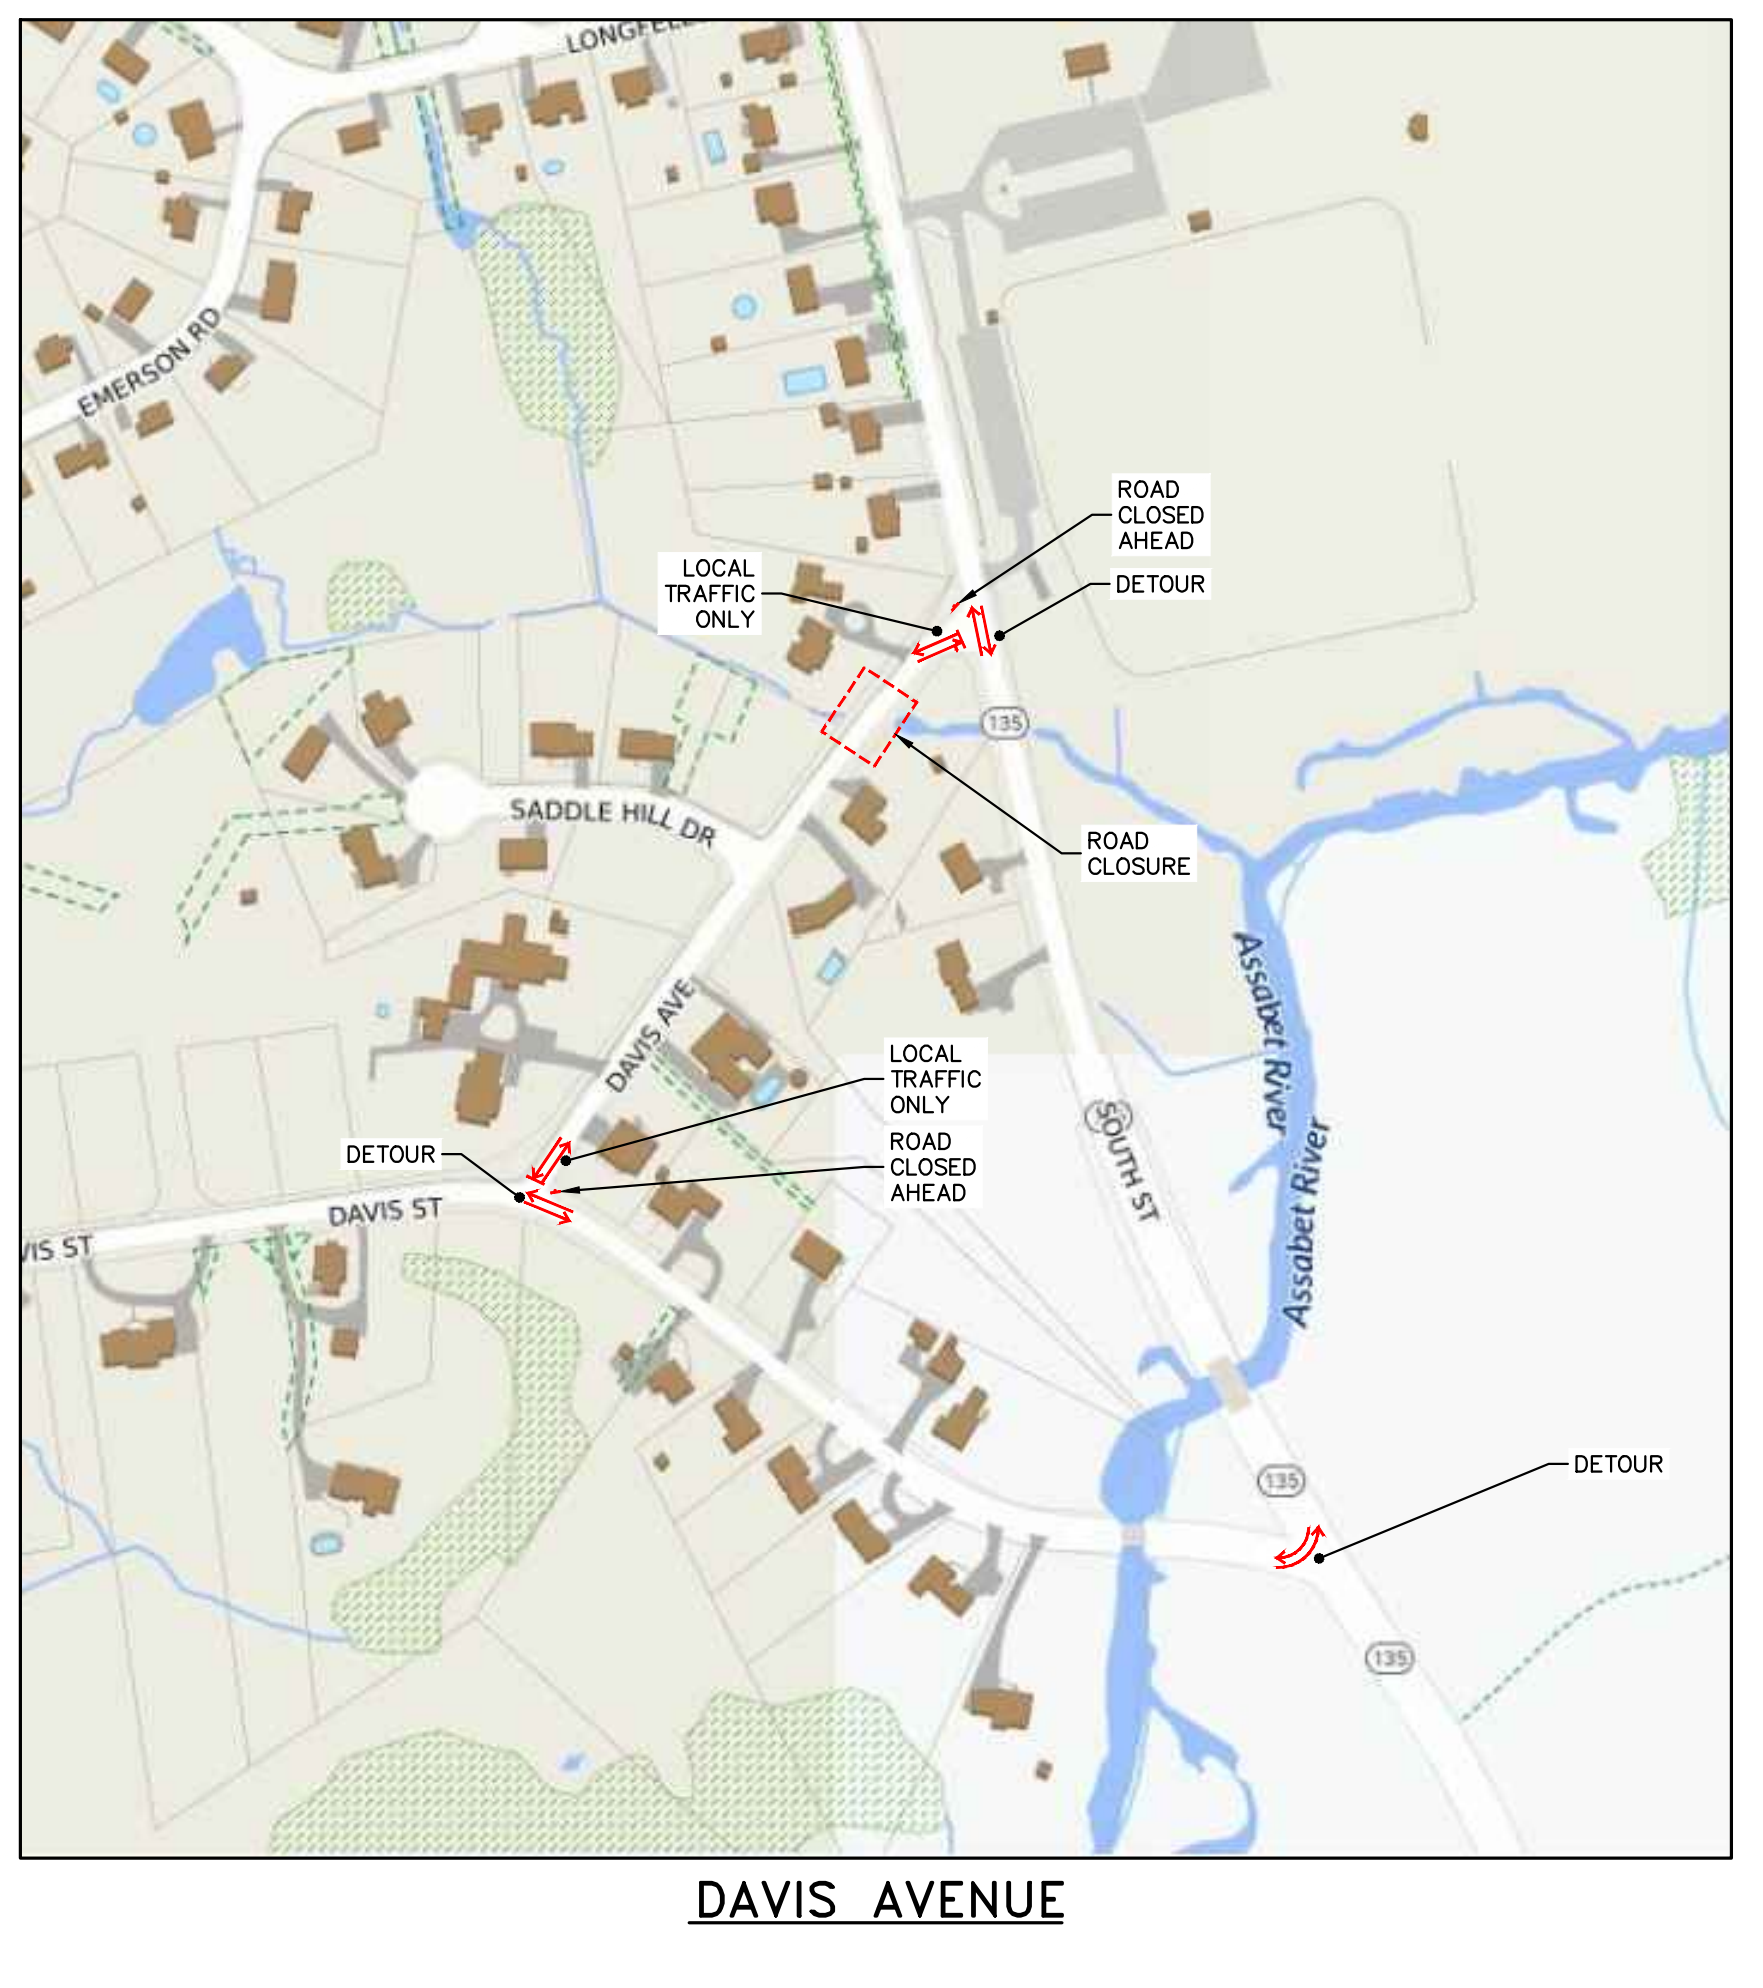

DAVIS AVENUE

- TEMPORARY DETOUR NOTES:**
1. CONTRACTOR SHALL BE RESPONSIBLE FOR PROVIDING AND MAINTAINING DETOUR SIGNAGE THROUGHOUT THE DURATION OF CONSTRUCTION.
  2. ALL CONSTRUCTION SIGNAGE SHALL BE IN ACCORDANCE WITH MANUAL ON UNIFORM TRAFFIC CONTROL DEVICES FOR STREETS AND HIGHWAYS.


ISSUED FOR BID

40 Shattuck Road, Suite 110  
 Andover, Massachusetts 01810  
 866.702.6371 | www.woodandcurran.com

**WOODARD & CURRAN**

COMMITMENT & INTEGRITY DRIVE RESULTS

THIS DOCUMENT IS THE PROPERTY OF WOODARD & CURRAN, INC. AND ITS REPRODUCTION OR MODIFICATION WITHOUT WRITTEN PERMISSION IS PROHIBITED.

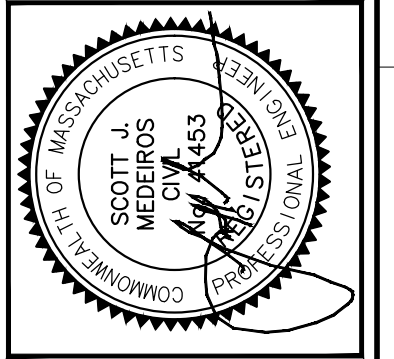

REV.	DESCRIPTION	DATE
1	ISSUED FOR BID	12/20
2	ADDENDUM 1	12/10/20

DESIGNED BY: MDLM / KLD    CHECKED BY: SJM / MDLM  
 DRAWN BY: MB    0228295.22.002.DWG

TRAFFIC CONTROL PLAN

TOWN OF NORTHBOROUGH, MA

**MULTIPLE CULVERT REPLACEMENT PROJECT**

JOB NO.: 0228295.22
DATE: DECEMBER 2020
SCALE: AS NOTED
SHEET: 3 OF 11

**G-002**