

Revision Schedule		
Number	Revision	Date

Registrations


Consultants

Project
NORTHBOROUGH FIRE STATION
65 WEST MAIN STREET
TOWN OF NORTHBOROUGH, MA


Drawing Title
BUILDING MONUMENT SIGN

Author	Checker
Drawn by	Checked by
5/30/2024	
Date	
22314	
Job number	
DESIGN DEVELOPMENT	
Drawing set	
Drawing number	


A310

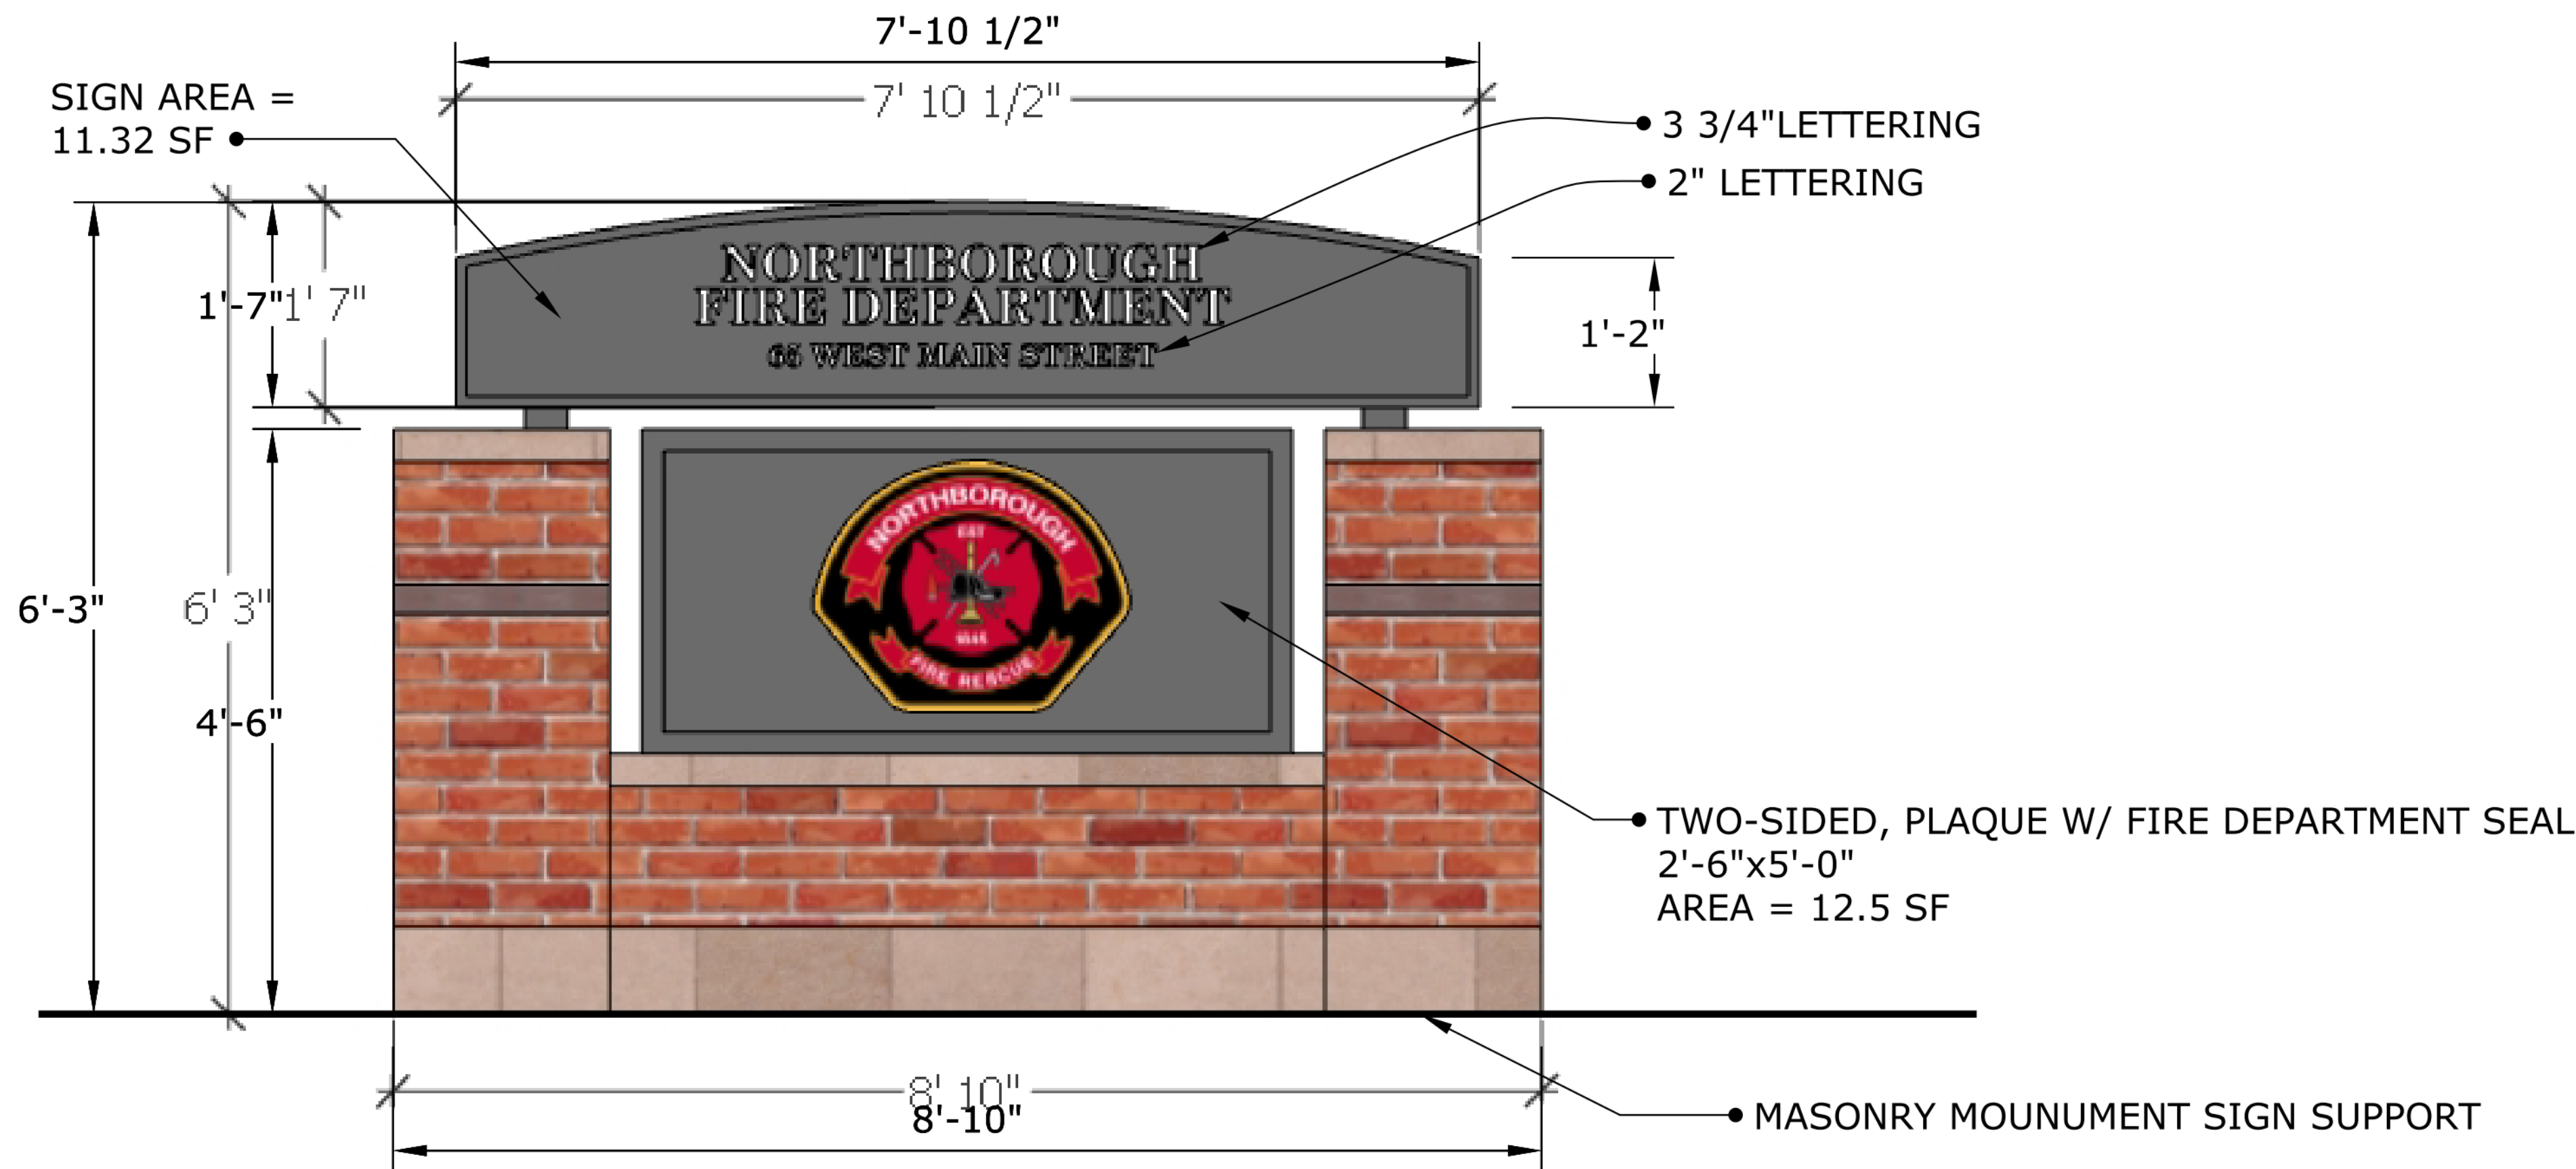

MONUMENT SIGN - FRONT AND BACK ELEVATION

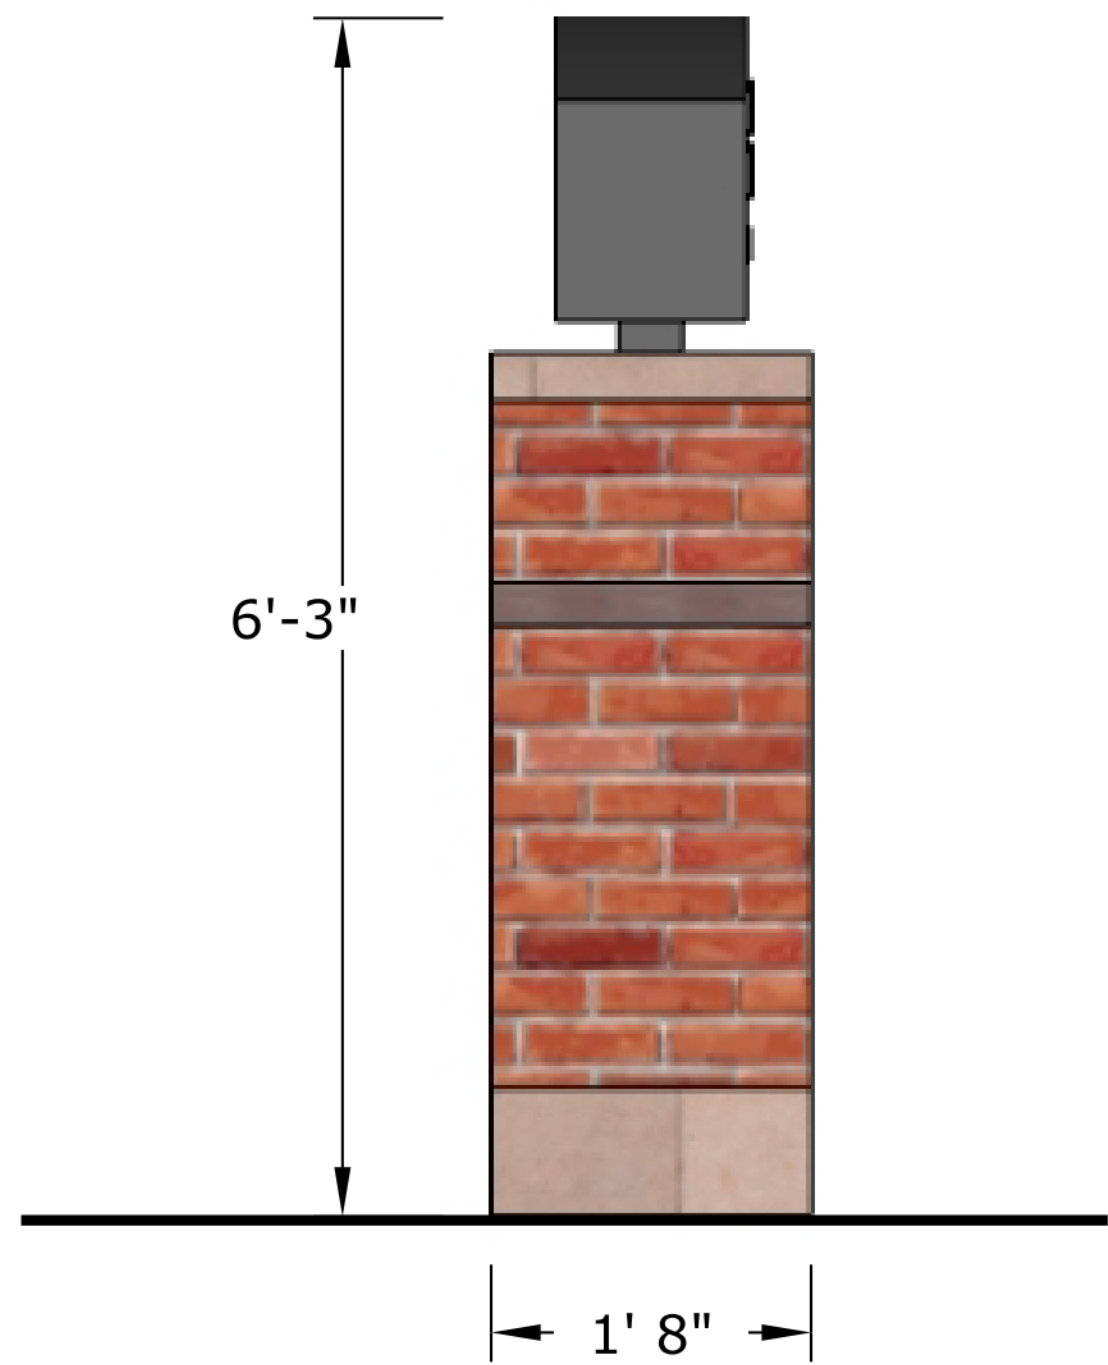

MONUMENT SIGN - SIDE ELEVATION, TYP.

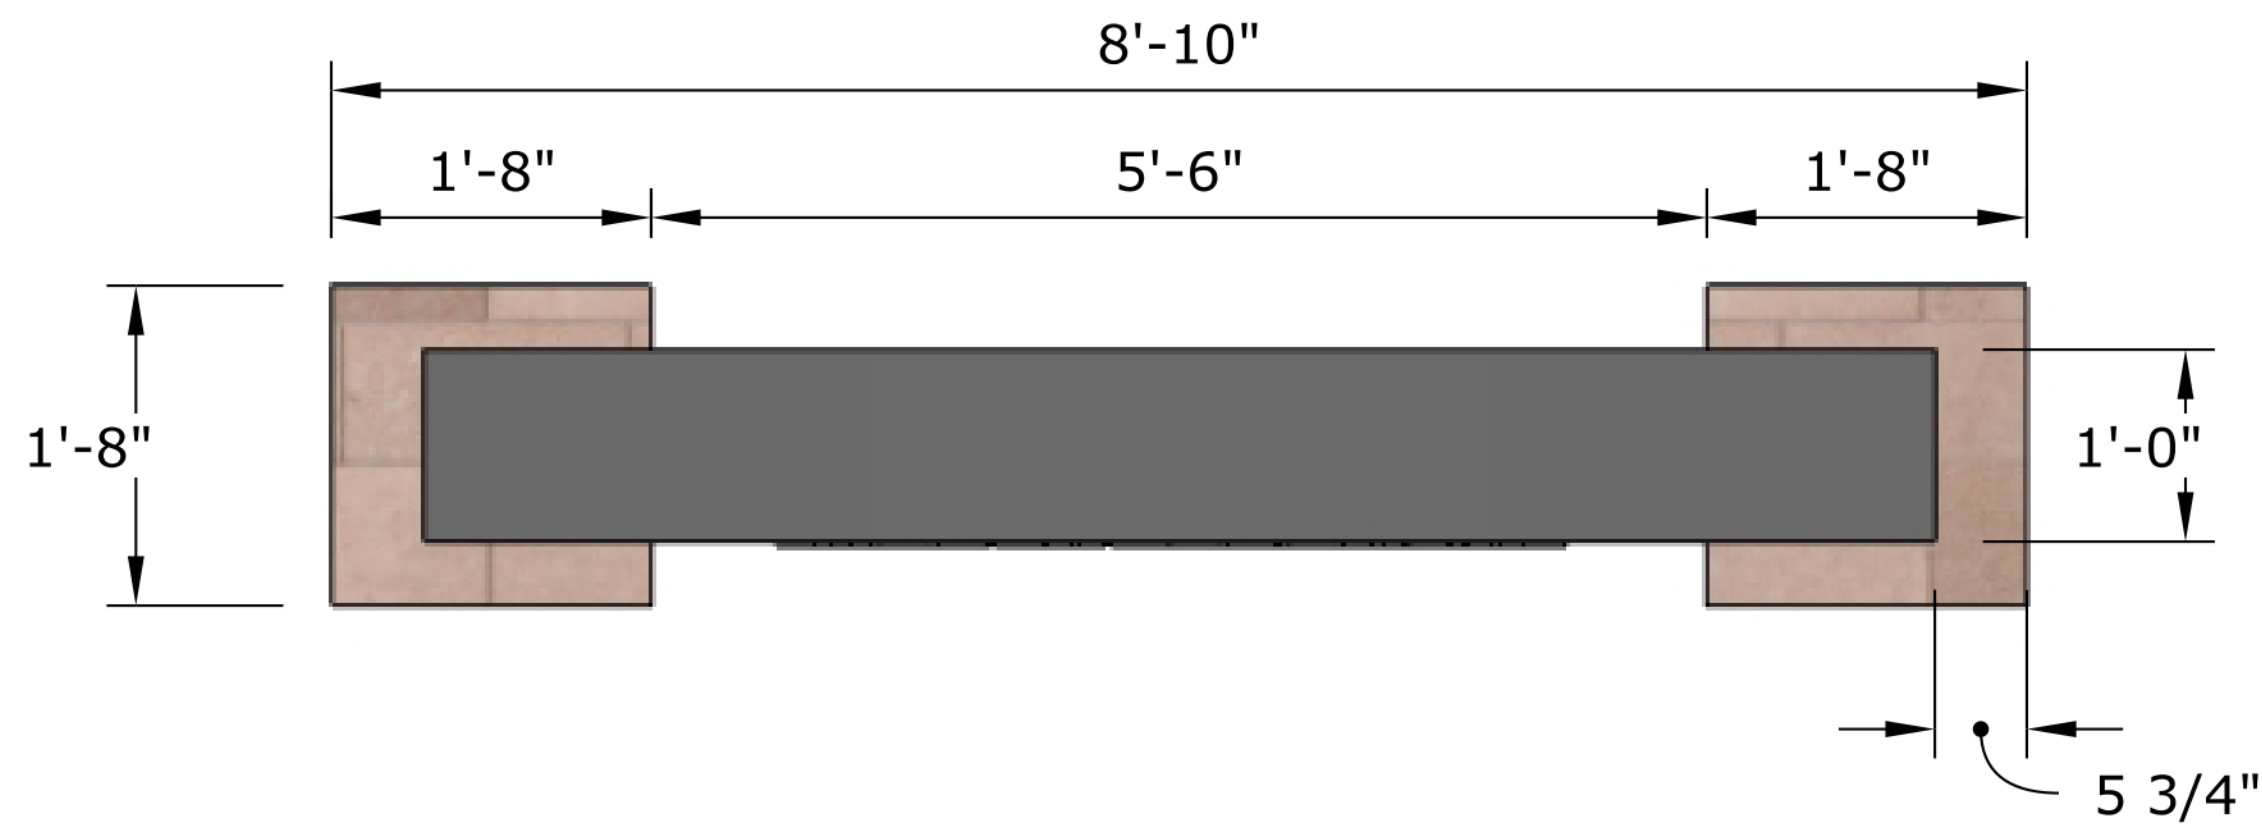

MONUMENT SIGN - PLAN VIEW



MONUMENT SIGN - 3D VIEW