


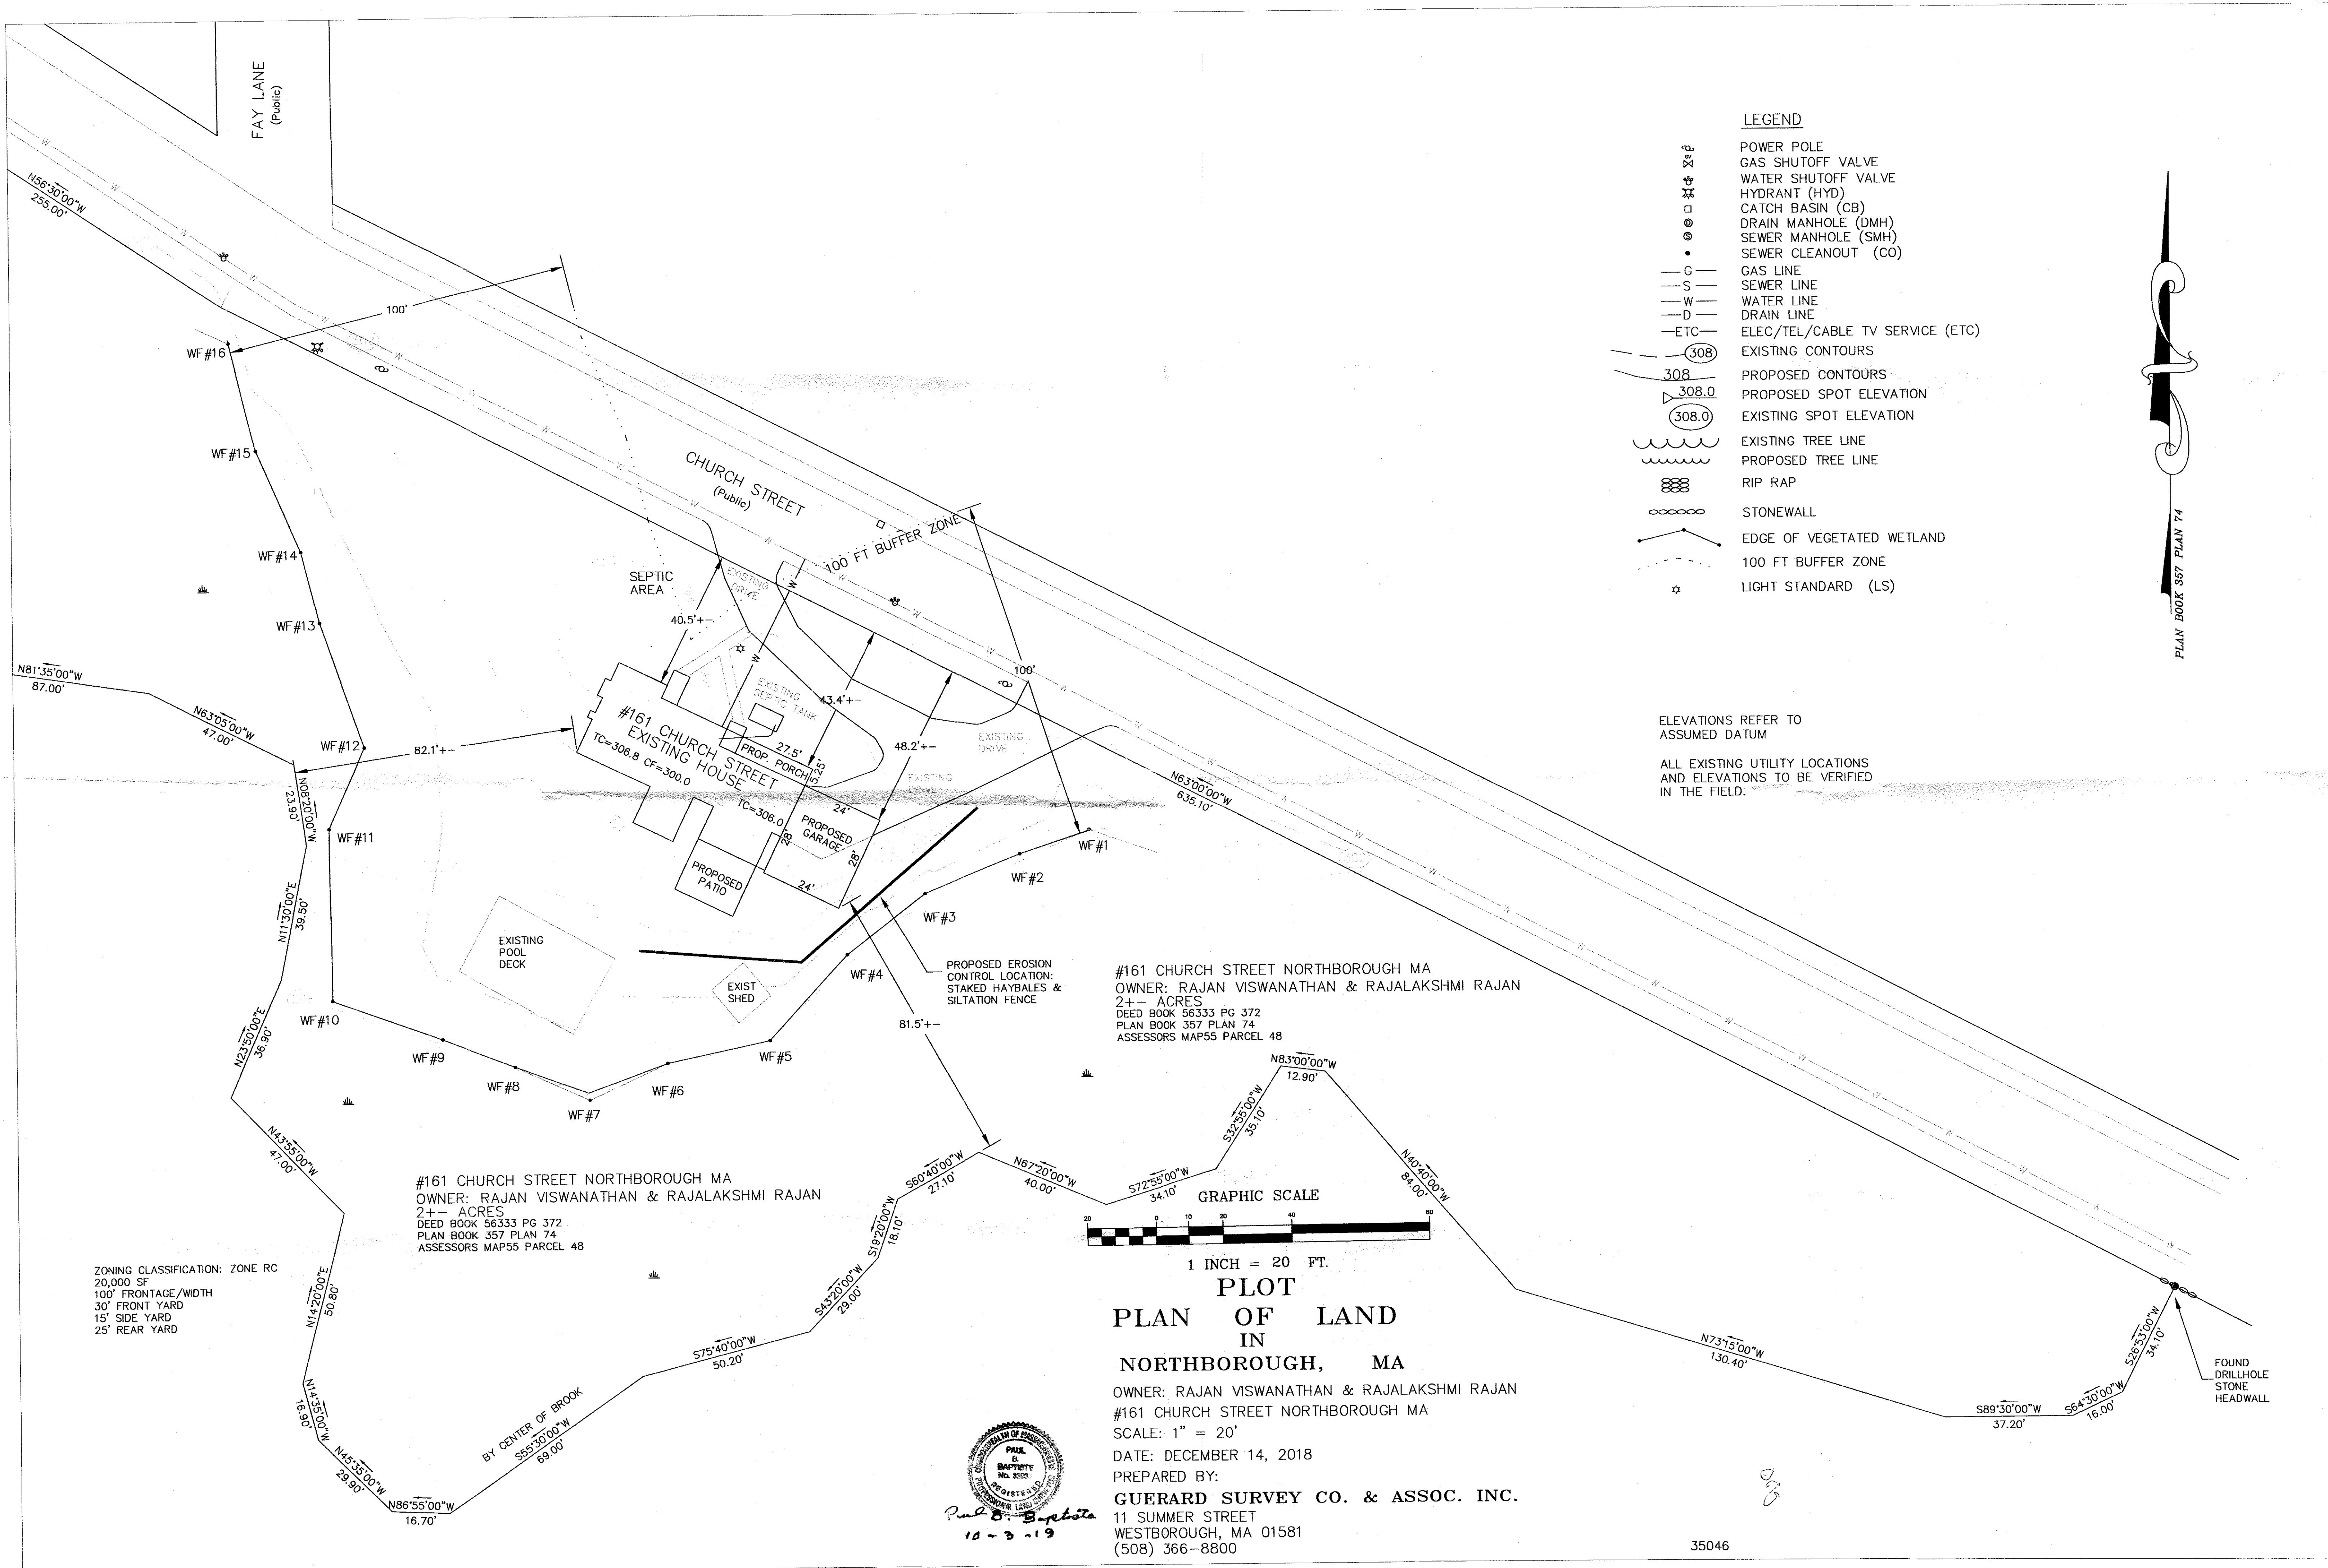

LEGEND

- POWER POLE
- GAS SHUTOFF VALVE
- WATER SHUTOFF VALVE
- HYDRANT (HYD)
- CATCH BASIN (CB)
- DRAIN MANHOLE (DMH)
- SEWER MANHOLE (SMH)
- SEWER CLEANOUT (CO)
- GAS LINE
- SEWER LINE
- WATER LINE
- DRAIN LINE
- ETC
- ELEC/TEL/CABLE TV SERVICE (ETC)
- EXISTING CONTOURS
- PROPOSED CONTOURS
- PROPOSED SPOT ELEVATION
- EXISTING SPOT ELEVATION
- EXISTING TREE LINE
- PROPOSED TREE LINE
- RIP RAP
- STONEWALL
- EDGE OF VEGETATED WETLAND
- 100 FT BUFFER ZONE
- LIGHT STANDARD (LS)


ELEVATIONS REFER TO
ASSUMED DATUM

ALL EXISTING UTILITY LOCATIONS
AND ELEVATIONS TO BE VERIFIED
IN THE FIELD.

#161 CHURCH STREET NORTHBOROUGH MA
OWNER: RAJAN VISWANATHAN & RAJALAKSHMI RAJAN
2+- ACRES
DEED BOOK 56333 PG 372
PLAN BOOK 357 PLAN 74
ASSESSORS MAP55 PARCEL 48


#161 CHURCH STREET NORTHBOROUGH MA
OWNER: RAJAN VISWANATHAN & RAJALAKSHMI RAJAN
2+- ACRES
DEED BOOK 56333 PG 372
PLAN BOOK 357 PLAN 74
ASSESSORS MAP55 PARCEL 48

ZONING CLASSIFICATION: ZONE RC
20,000 SF
100' FRONTAGE/WIDTH
30' FRONT YARD
15' SIDE YARD
25' REAR YARD

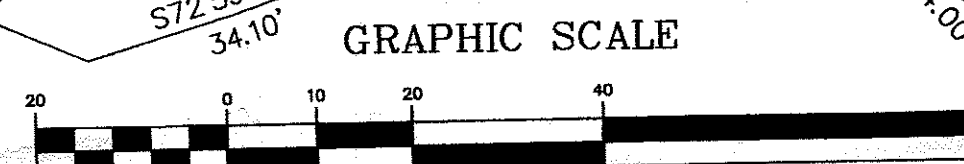

PLOT
PLAN OF LAND
IN
NORTHBOROUGH, MA

OWNER: RAJAN VISWANATHAN & RAJALAKSHMI RAJAN
#161 CHURCH STREET NORTHBOROUGH MA
SCALE: 1" = 20'
DATE: DECEMBER 14, 2018
PREPARED BY:
GUERARD SURVEY CO. & ASSOC. INC.
11 SUMMER STREET
WESTBOROUGH, MA 01581
(508) 366-8800

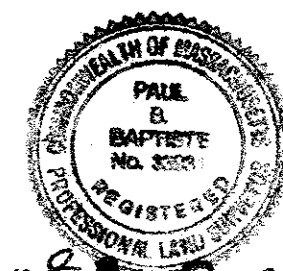

Paul B. Baptiste
10-2-19

PLAN BOOK 357 PLAN 74