




200 Barlett Street  
01-31-2022

Designer  
Benjamin P. Rowe  
Date  
01/19/2022  
Scale  
Not to Scale  
Drawing No.  
Job No.

**Plan View**  
Scale - 1" = 30ft

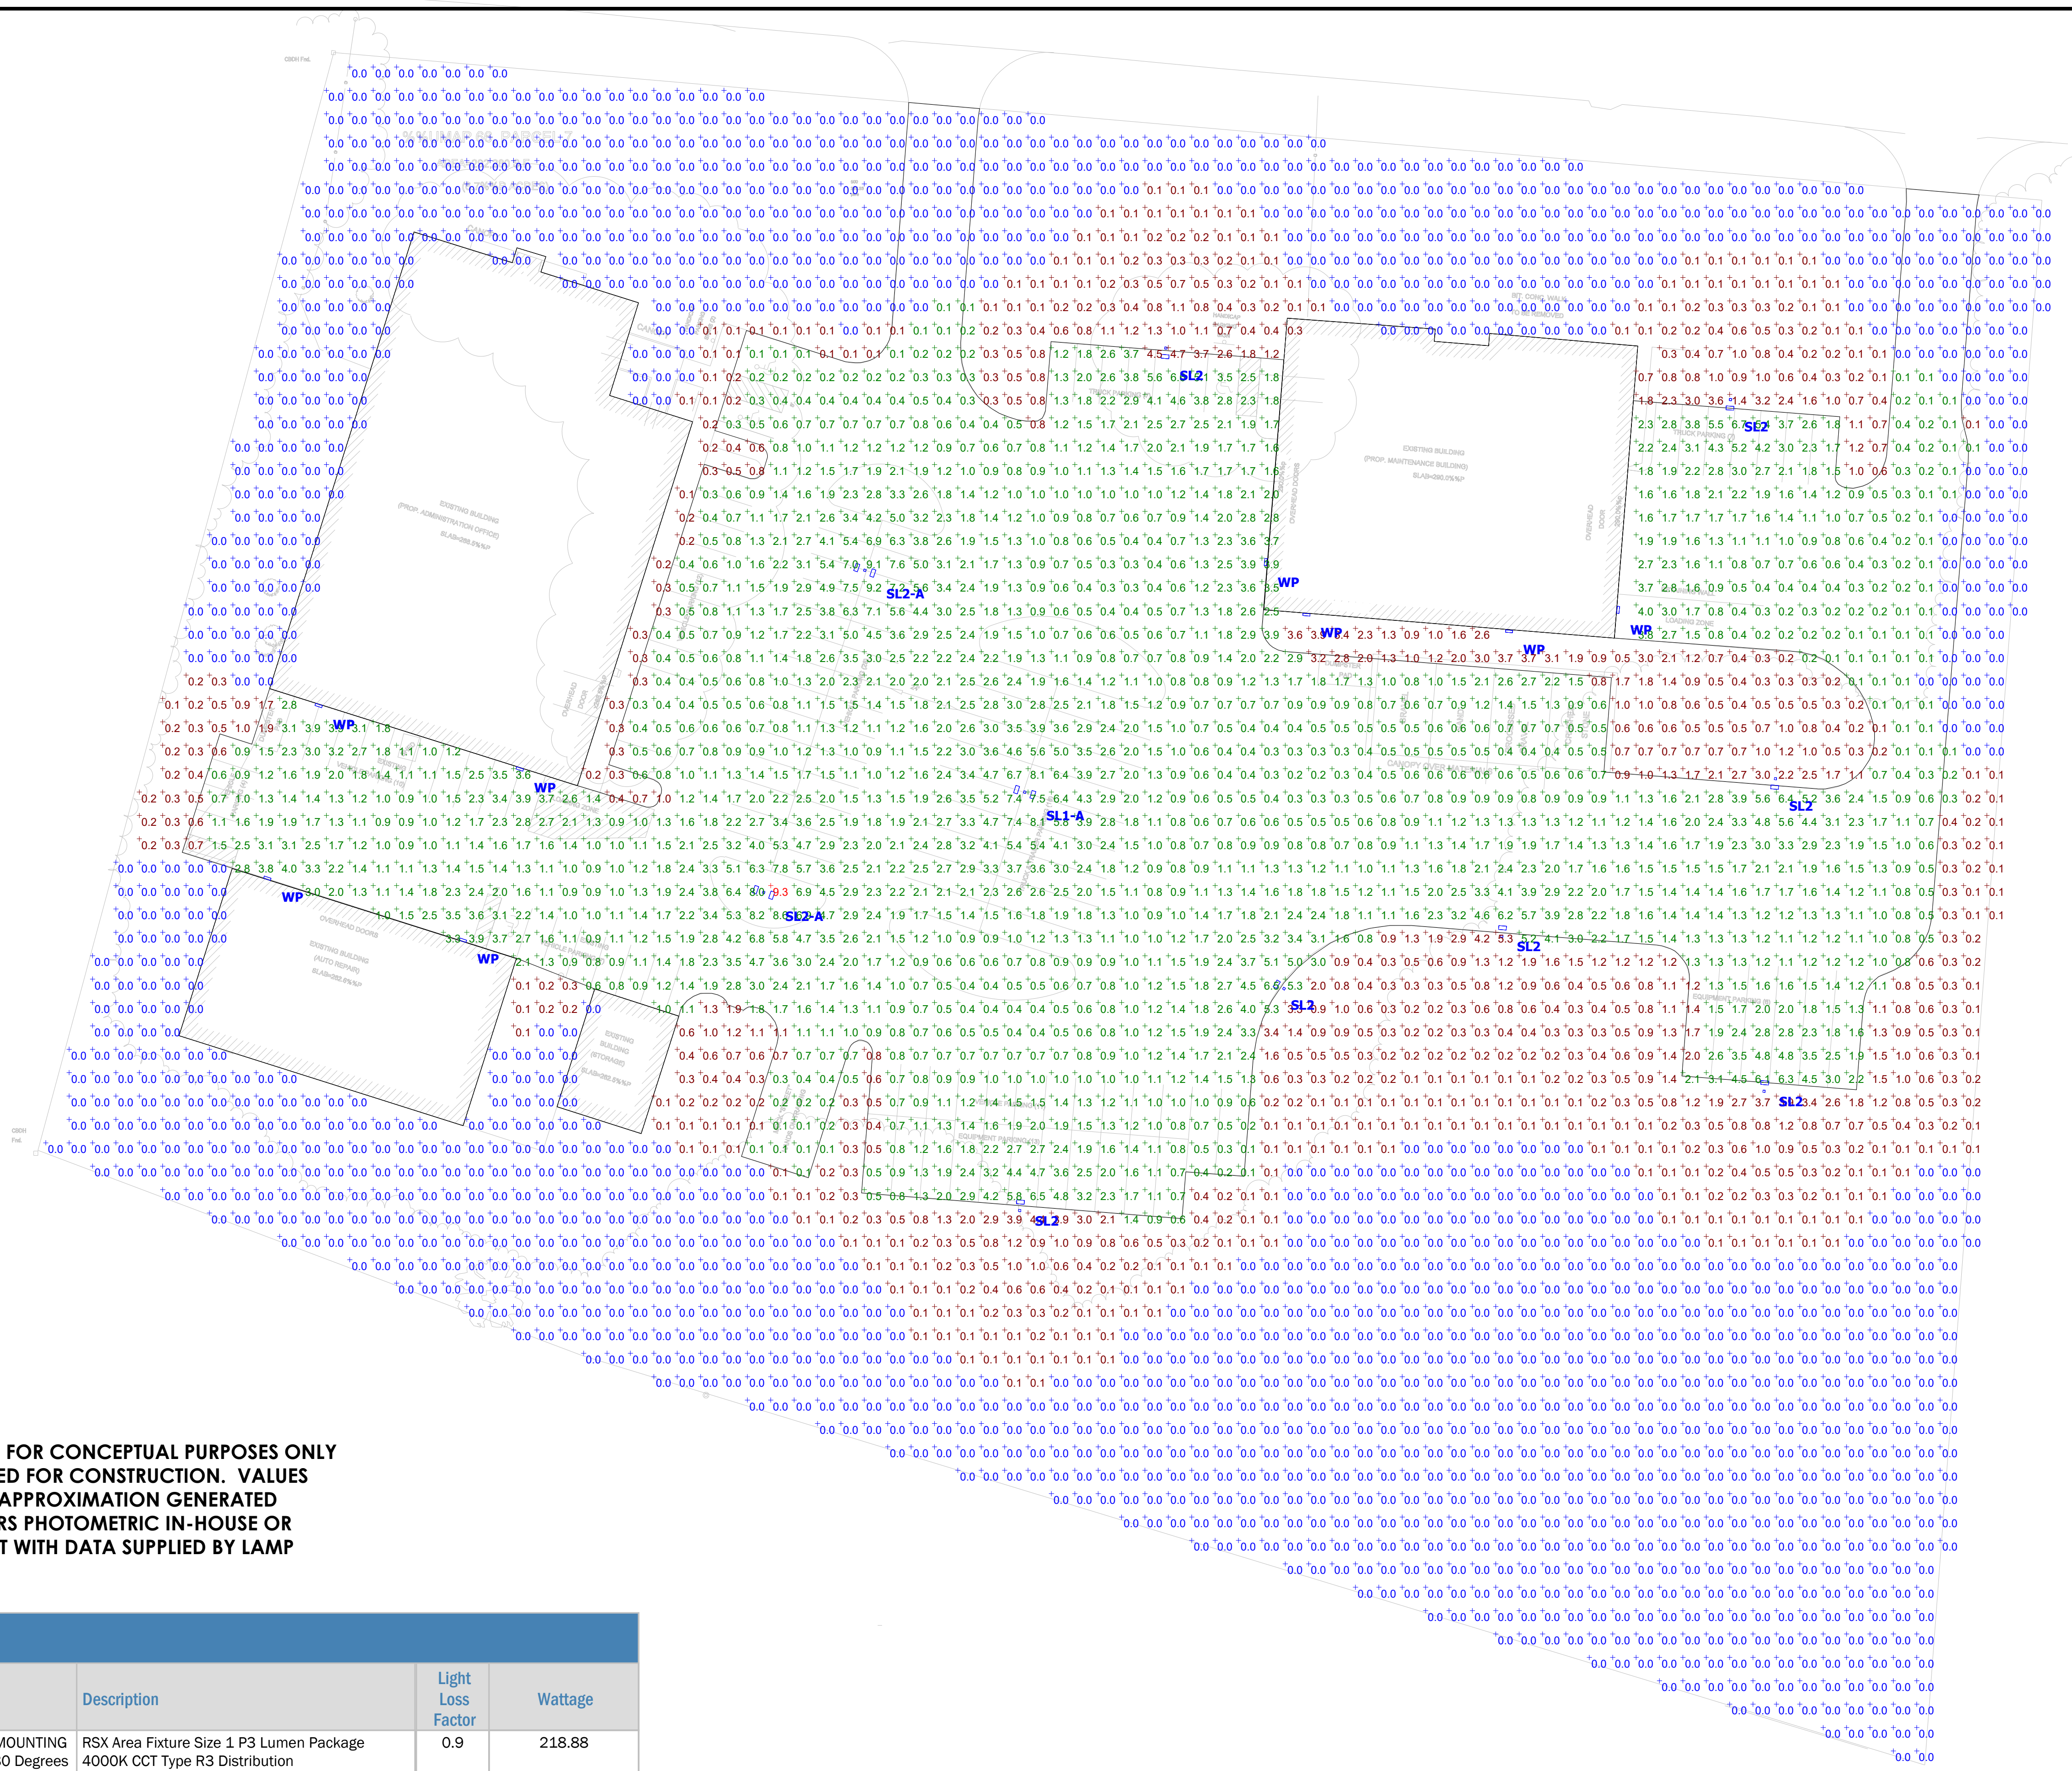

- NOTES:
- REFLECTANCES ASSUMED:  
FLOOR: 20
  - MOUNTING HEIGHTS: 20'-0" AFG
  - TASK HEIGHT: AFG
  - CALCULATION POINT SPACING: 8'X8' OC

**DISCLAIMER:**

- THESE DRAWINGS ARE FOR CONCEPTUAL PURPOSES ONLY AND ARE NOT INTENDED FOR CONSTRUCTION. VALUES REPRESENTED ARE AN APPROXIMATION GENERATED FROM MANUFACTURERS PHOTOMETRIC IN-HOUSE OR INDEPENDANT LAB TEST WITH DATA SUPPLIED BY LAMP MANUFACTURERS.

SCHEDULE							
Symbol	Label	Quantity	Manufacturer	Catalog Number	Description	Light Loss Factor	Wattage
	SL1-A	1	Lithonia Lighting	RSX1 LED P3 40K R3 VOLTAGE MOUNTING XX FINISH *Twin Head Pole at 180 Degrees Mounted @ 20' AFG*	RSX Area Fixture Size 1 P3 Lumen Package 4000K CCT Type R3 Distribution	0.9	218.88
	SL2	7	Lithonia Lighting	RSX1 LED P3 40K R4 VOLTAGE MOUNTING XX FINISH *Single Head Pole Mounted @ 20' AFG*	RSX Area Fixture Size 1 P3 Lumen Package 4000K CCT Type R4 Distribution	0.9	109.44
	SL2-A	2	Lithonia Lighting	RSX1 LED P3 40K R4 VOLTAGE MOUNTING XX FINISH *Twin Head Pole at 180 Degrees Mounted @ 20' AFG*	RSX Area Fixture Size 1 P3 Lumen Package 4000K CCT Type R4 Distribution	0.9	218.88
	WP	8	Lithonia Lighting	WPX2 LED 40K Mvolt	WPX2 LED wallpack 6000lm 4000K color temperature 120-277 Volt	0.9	47.77

STATISTICS						
DESCRIPTION	SYMBOL	AVG.	MAX	MIN.	MAX/MIN	AVG/MIN
Boundary	+	0.8 fc	9.3 fc	0.0 fc	N/A	N/A
Pavement	+	1.7 fc	9.3 fc	0.0 fc	N/A	N/A