




200 Bartlett Street - Northborough MA

The Veron Company

Landscape Designer: Peter Guy - MCLP, MCA

PLANTING PLAN

PP

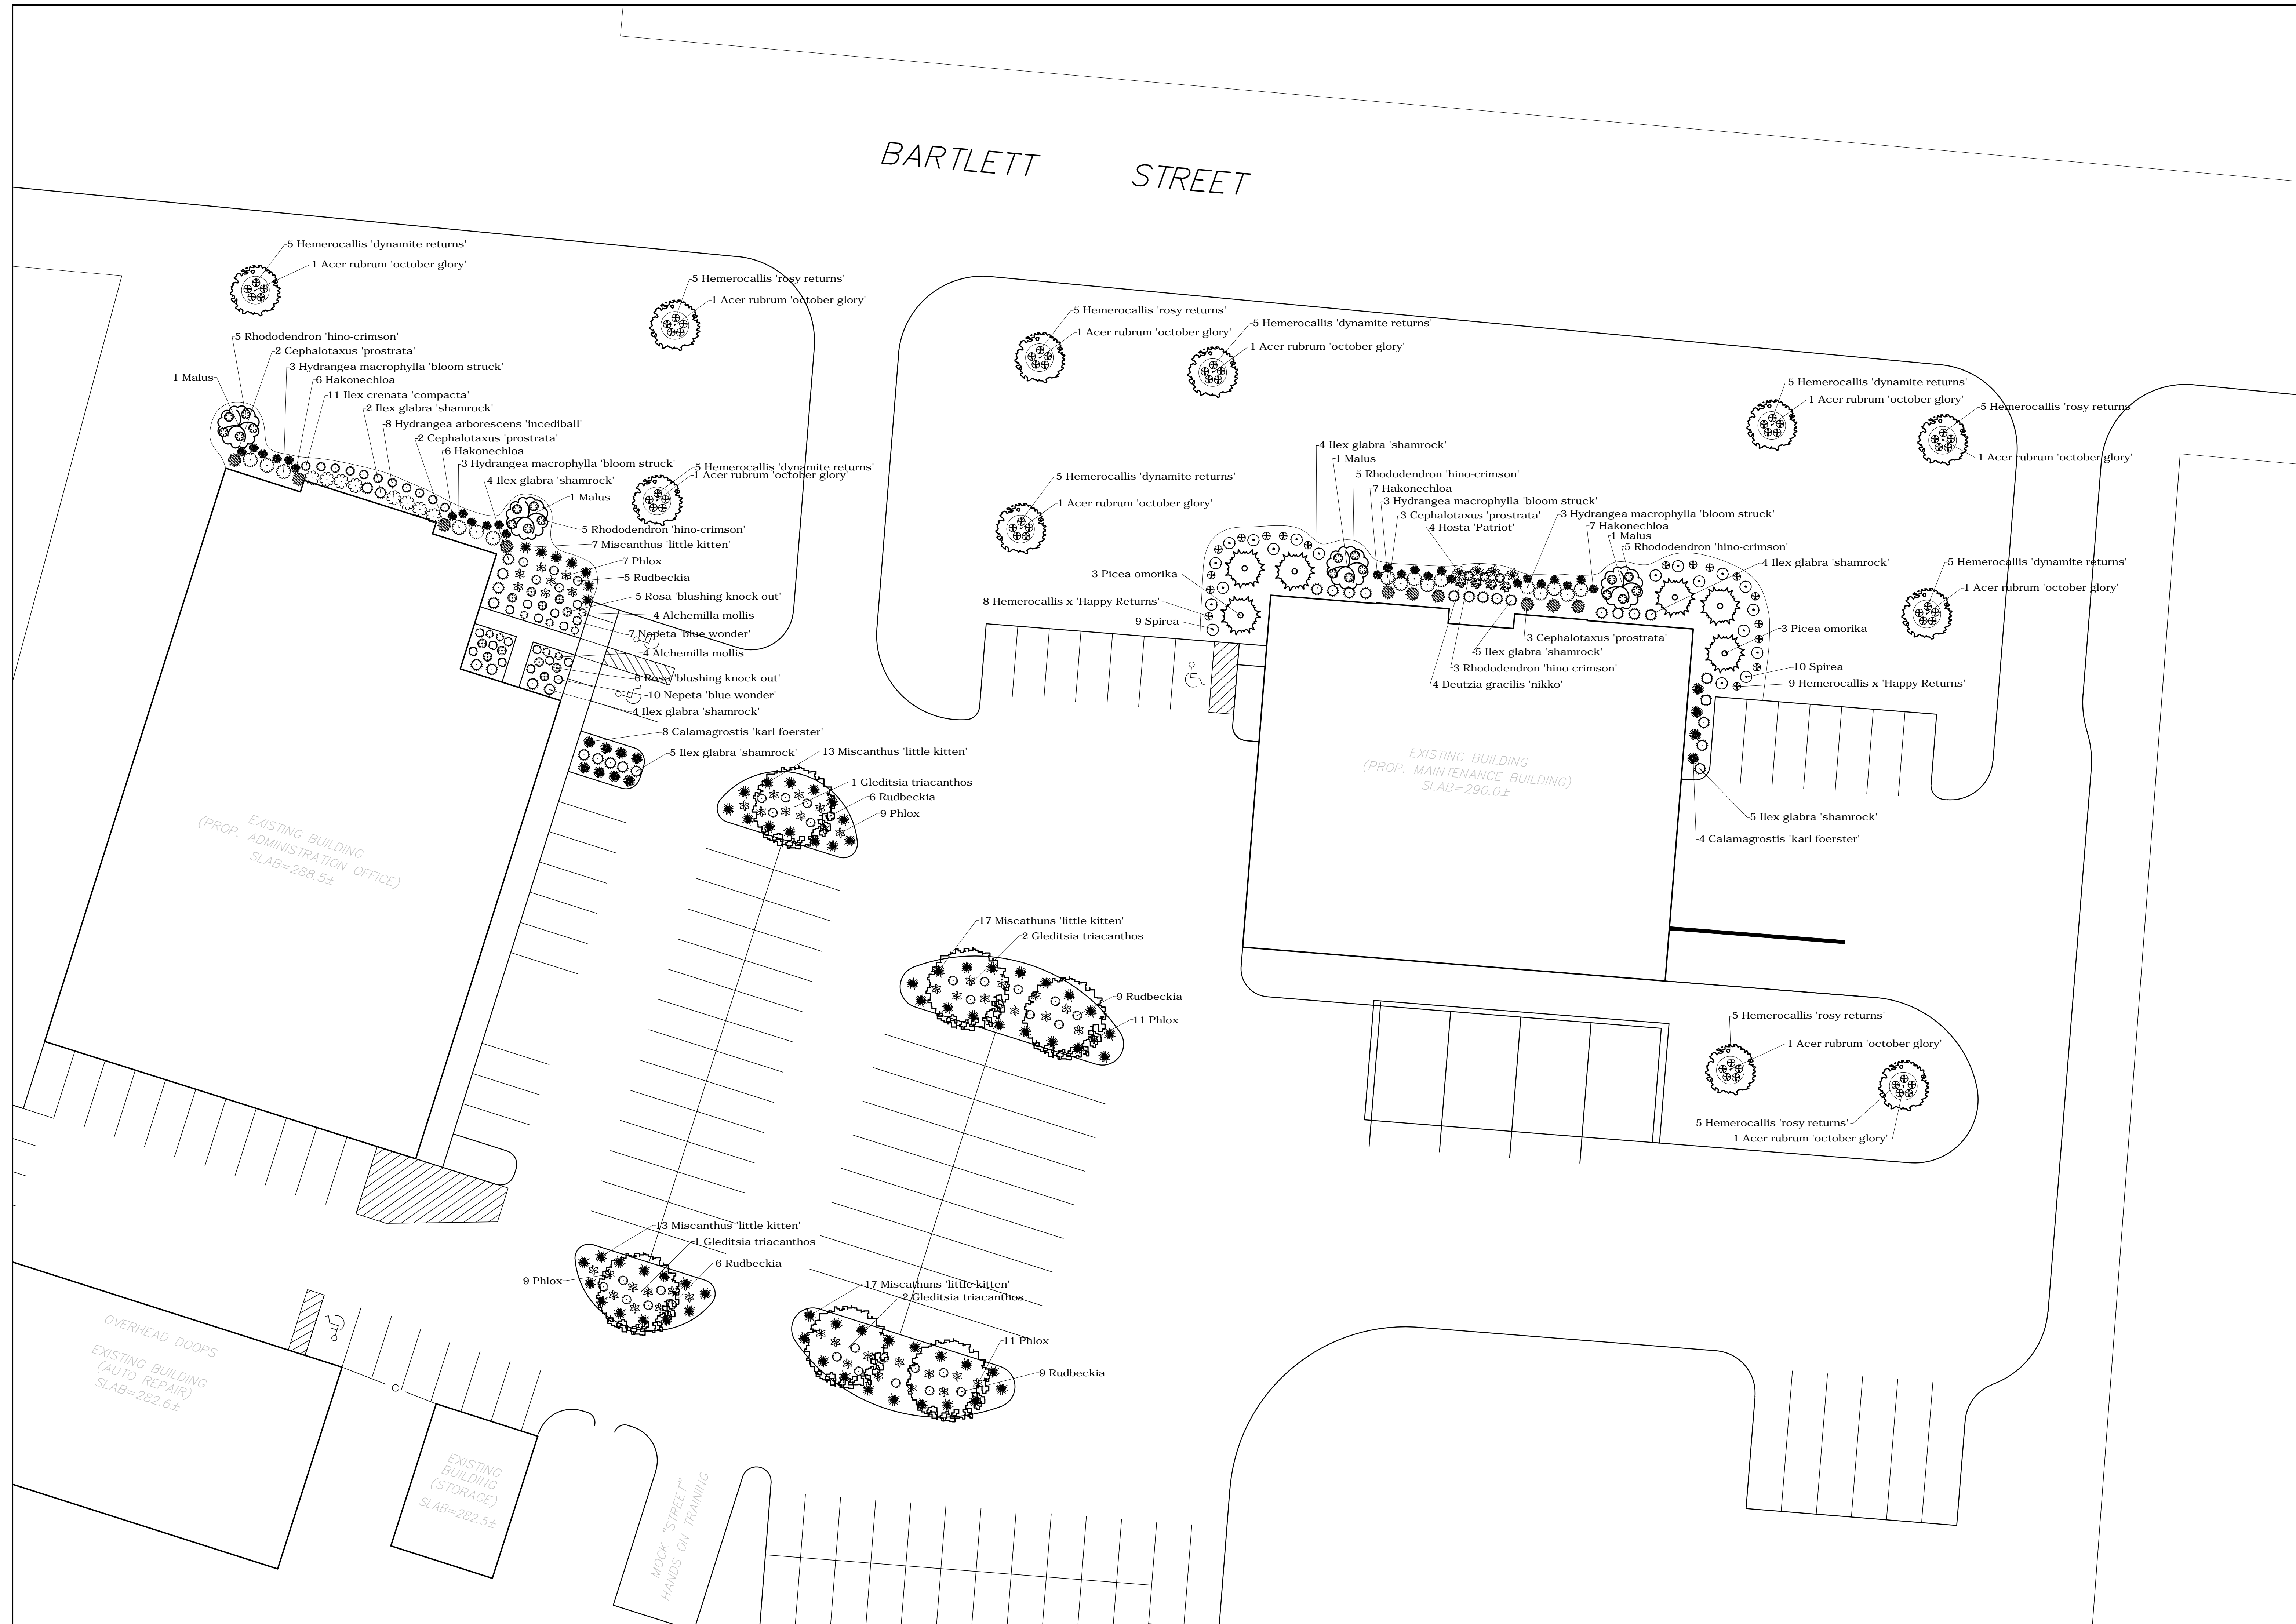

BARTLETT STREET

- 5 Hemerocallis 'dynamite returns'
- 1 Acer rubrum 'october glory'
- 5 Hemerocallis 'rosy returns'
- 1 Acer rubrum 'october glory'
- 5 Rhododendron 'hino-crimson'
- 2 Cephalotaxus 'prostrata'
- 3 Hydrangea macrophylla 'bloom struck'
- 6 Hakonechloa
- 11 Ilex crenata 'compacta'
- 2 Ilex glabra 'shamrock'
- 8 Hydrangea arborescens 'incedibal'
- 2 Cephalotaxus 'prostrata'
- 6 Hakonechloa
- 3 Hydrangea macrophylla 'bloom struck'
- 5 Hemerocallis 'dynamite returns'
- 1 Acer rubrum 'october glory'
- 4 Ilex glabra 'shamrock'
- 1 Malus
- 5 Rhododendron 'hino-crimson'
- 7 Miscanthus 'little kitten'
- 7 Phlox
- 5 Rudbeckia
- 5 Rosa 'blushing knock out'
- 4 Alchemilla mollis
- 7 Nepeta 'blue wonder'
- 4 Alchemilla mollis
- 6 Rosa 'blushing knock out'
- 10 Nepeta 'blue wonder'
- 4 Ilex glabra 'shamrock'
- 8 Calamagrostis 'karl foerster'
- 5 Ilex glabra 'shamrock'
- 13 Miscanthus 'little kitten'
- 1 Gleditsia triacanthos
- 6 Rudbeckia
- 9 Phlox

- 5 Hemerocallis 'rosy returns'
- 1 Acer rubrum 'october glory'
- 5 Hemerocallis 'dynamite returns'
- 1 Acer rubrum 'october glory'
- 5 Hemerocallis 'dynamite returns'
- 1 Acer rubrum 'october glory'
- 5 Hemerocallis 'rosy returns'
- 1 Acer rubrum 'october glory'
- 5 Hemerocallis 'dynamite returns'
- 1 Acer rubrum 'october glory'
- 5 Hemerocallis 'rosy returns'
- 1 Acer rubrum 'october glory'
- 4 Ilex glabra 'shamrock'
- 1 Malus
- 5 Rhododendron 'hino-crimson'
- 7 Hakonechloa
- 3 Hydrangea macrophylla 'bloom struck'
- 3 Cephalotaxus 'prostrata'
- 3 Hydrangea macrophylla 'bloom struck'
- 7 Hakonechloa
- 1 Malus
- 5 Rhododendron 'hino-crimson'
- 4 Ilex glabra 'shamrock'
- 5 Hemerocallis 'dynamite returns'
- 1 Acer rubrum 'october glory'
- 8 Hemerocallis x 'Happy Returns'
- 9 Spirea
- 3 Picea omorika
- 5 Ilex glabra 'shamrock'
- 3 Cephalotaxus 'prostrata'
- 3 Rhododendron 'hino-crimson'
- 4 Deutzia gracilis 'nikko'
- 3 Picea omorika
- 10 Spirea
- 9 Hemerocallis x 'Happy Returns'
- 4 Calamagrostis 'karl foerster'
- 5 Ilex glabra 'shamrock'
- 4 Calamagrostis 'karl foerster'

- 17 Miscanthus 'little kitten'
- 2 Gleditsia triacanthos
- 9 Rudbeckia
- 11 Phlox


- 13 Miscanthus 'little kitten'
- 1 Gleditsia triacanthos
- 6 Rudbeckia
- 9 Phlox
- 17 Miscanthus 'little-kitten'
- 2 Gleditsia triacanthos
- 11 Phlox
- 9 Rudbeckia

OVERHEAD DOORS  
EXISTING BUILDING  
(AUTO REPAIR)  
SLAB=282.6±

EXISTING BUILDING  
(STORAGE)  
SLAB=282.5±

MOCK "STREET"  
HANDS ON TRAINING

EXISTING BUILDING  
(PROP. MAINTENANCE BUILDING)  
SLAB=290.0±

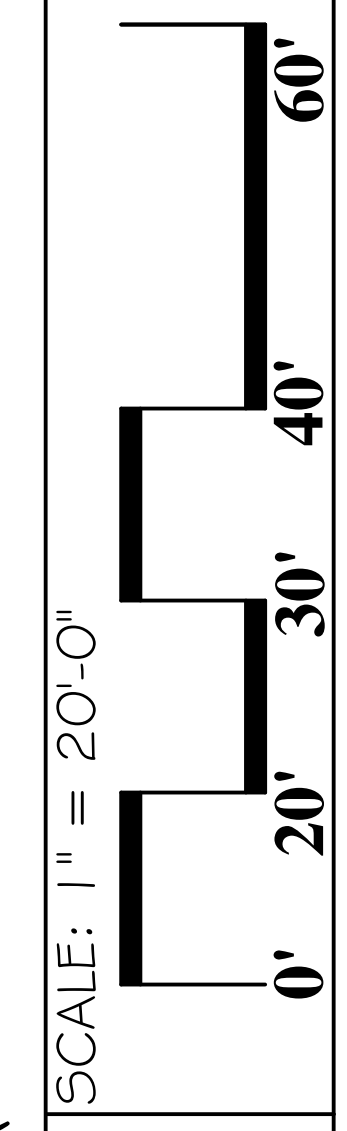

SCALE: 1" = 20'-0"

